

SHOP
 63 FLUSHING AVE, BLDG 132
 BROOKLYN, NY 11205
 TEL. 718.855.2170
 www.situ.nyc/fabrication


OFFICE
 141 FLUSHING AVE, BLDG 77, SUITE 508
 BROOKLYN, NY 11205
 TEL. 718.237.5795

© 2023 SITU FABRICATION LLC. ALL RIGHTS RESERVED

The City has made available for download drawings from the Dining Out NYC Setup Menu Prototype project that were prepared by a registered design professional. These drawings have been made available for informational purposes only. The drawings are provided as-is, and the City of New York disclaims to the greatest extent permitted by law any and all warranties in connection with them.

Each drawing was designed and developed for a specific prototype location and may not be appropriate for other locations. Every location has unique features and site conditions, so make sure that every outdoor dining setup component you choose is appropriate for your sidewalk or roadway cafe.

These drawings and all information contained within, both directly and inferred, are for design guidance only and not to be used for construction, fabrication, or installation. SITU Fabrication ("SITU") and WXY Architecture and Urban Design ("WXY") accept no liability for any type of use of these drawings. SITU and WXY have no responsibility for any deficiencies, inaccuracies, errors and/or omissions contained in these drawings. Compliance with ADA and NYC Building Code needs to be reviewed and confirmed by a registered design professional. All systems, hardware, materials, detailing, methods, and connections need to be reviewed and confirmed by a registered structural engineer.

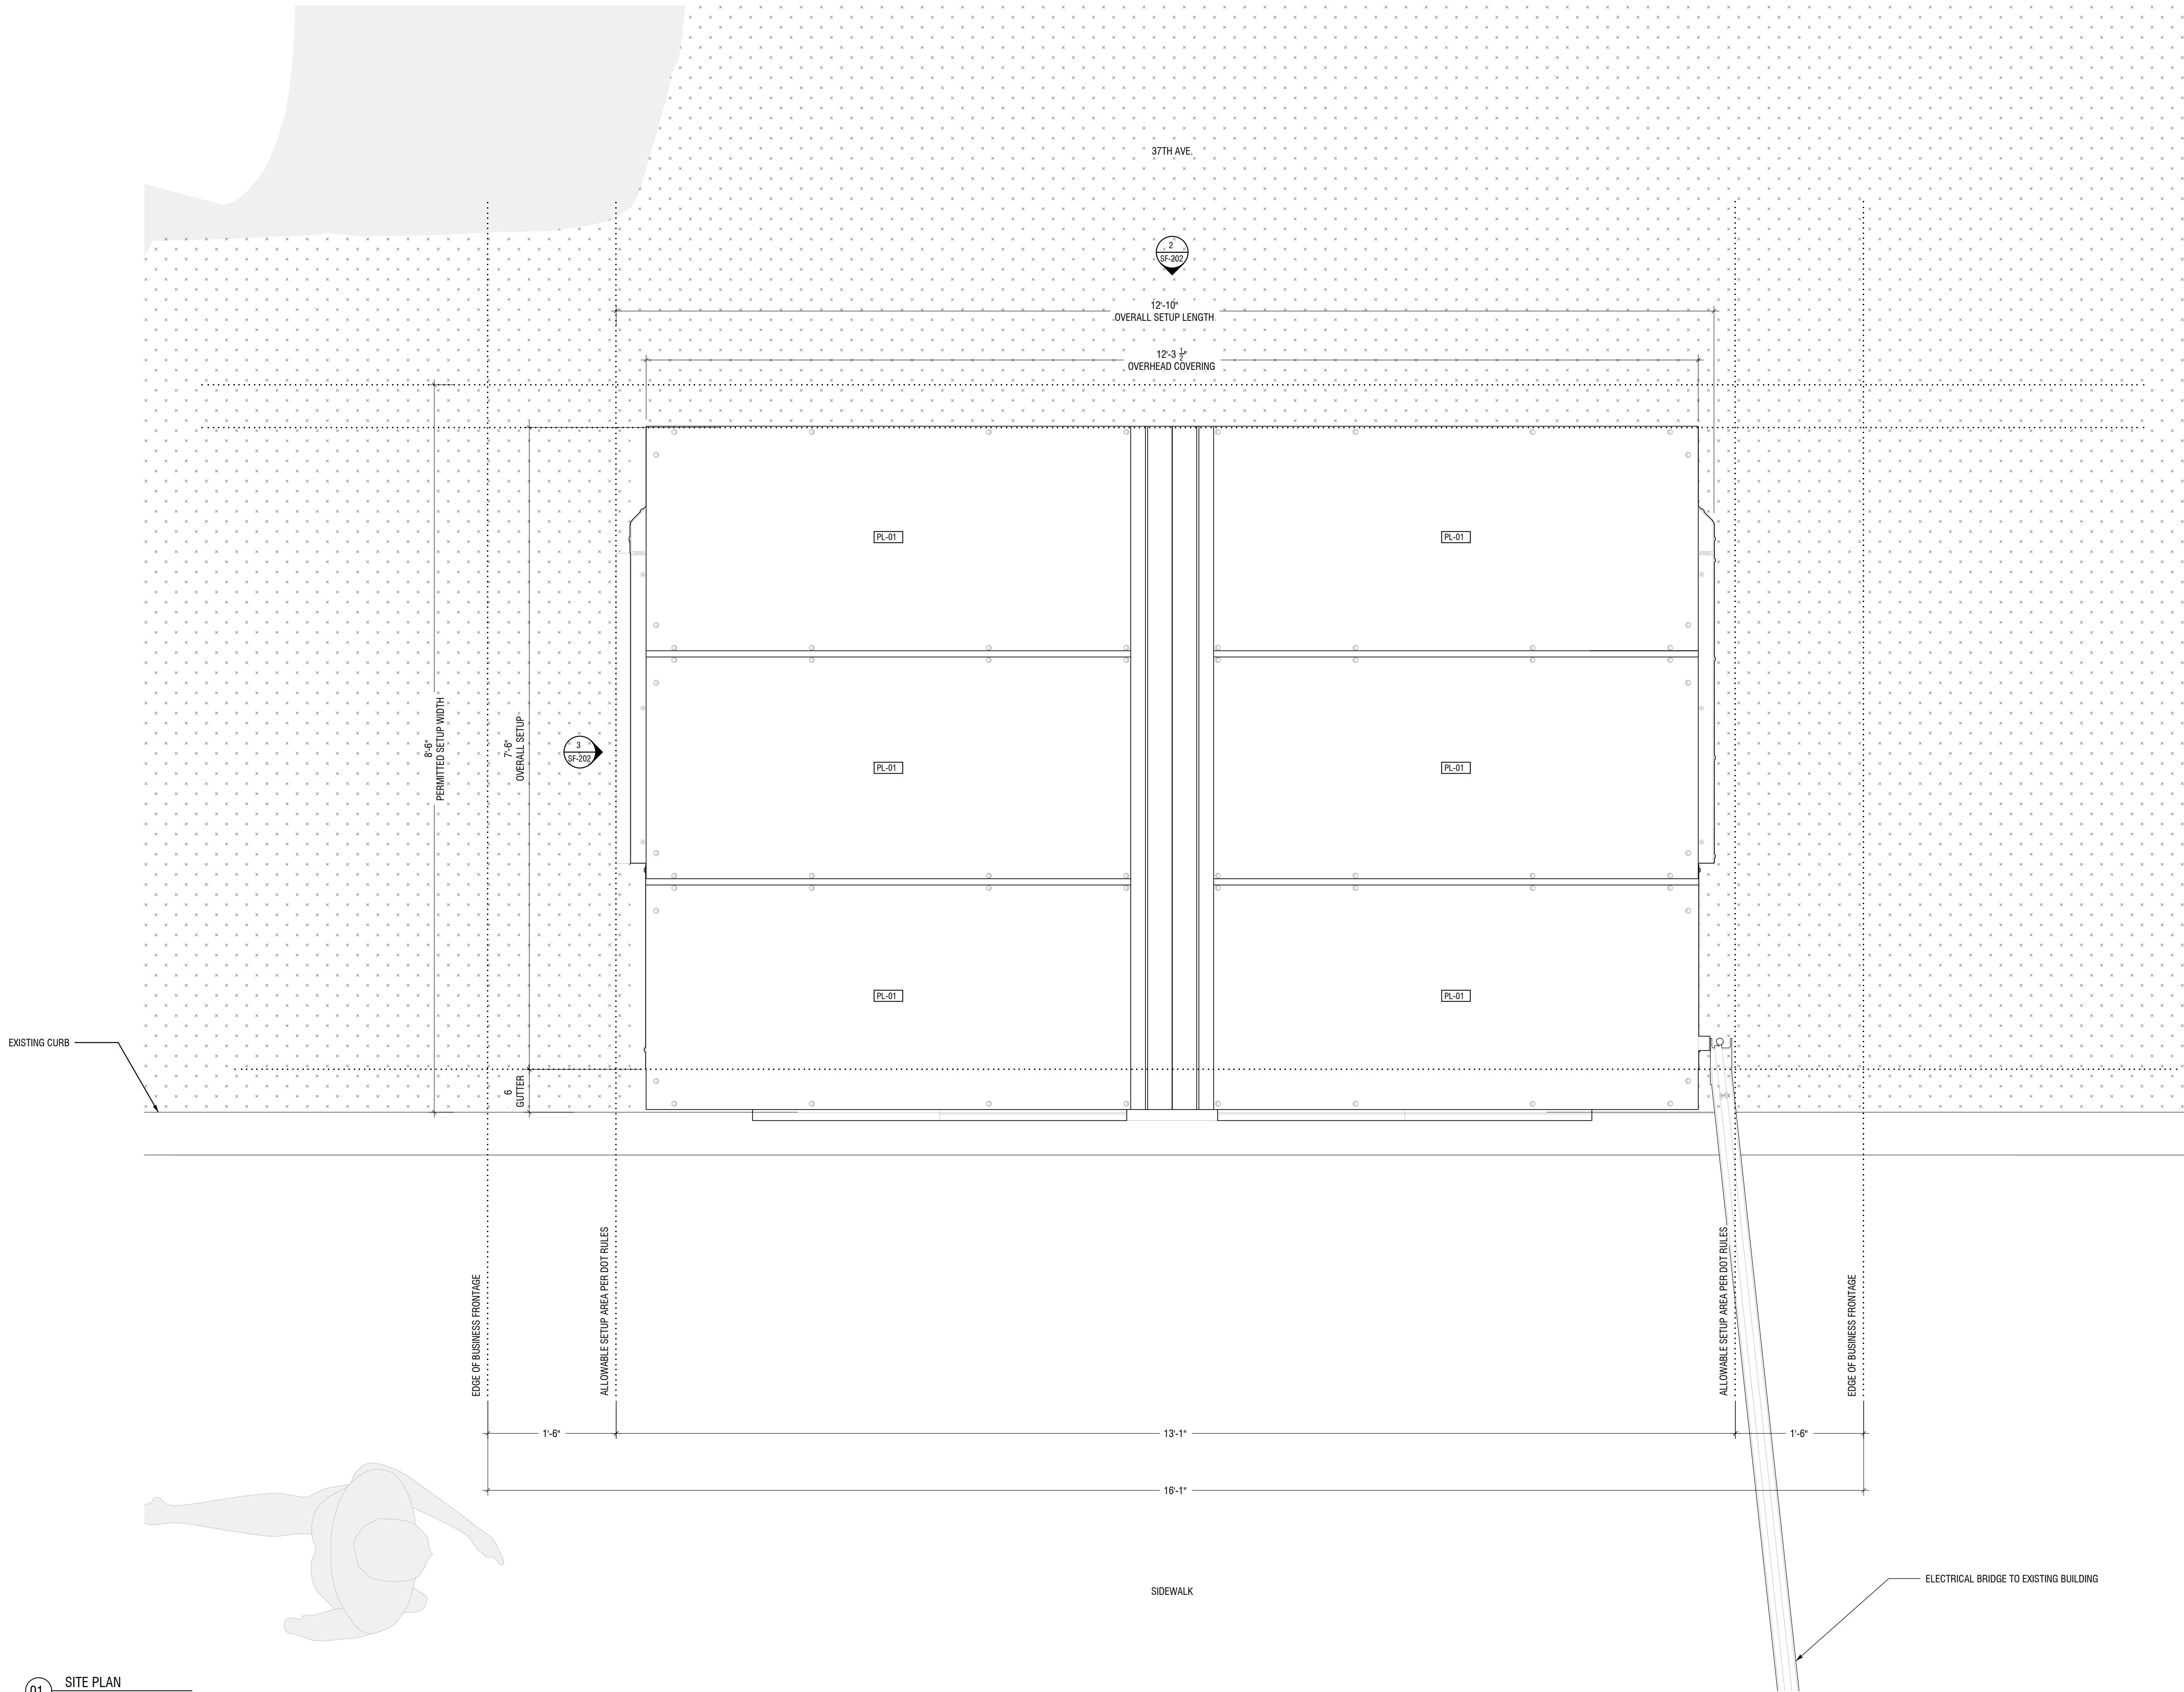

FINISH LIST

ITEM	DESCRIPTION
MT-01	UNPAINTED ALUMINUM, SANDED FINISH
PT-01	PAINT - RED
PT-02	PAINT - ORANGE
PT-03	PAINT - LIGHT GREEN
PT-04	PAINT - DARK GREEN
PL-01	POLYCARBONATE PANEL
DD-01	BLACK LOCUST ROBI DECKING TILE

ISSUES AND REVISIONS

#	DESCRIPTION	DATE
1	ISSUE FOR APPROVAL	9/11/2023

DESIGNERS
 WXY ARCHITECTURE + URBAN DESIGN
 25 PARK PL.
 NEW YORK, NY 10007

SITU FABRICATION
 141 FLUSHING AVE.
 BLDG 77 SUITE 508,
 BROOKLYN, NY 11205

OWNER
 WARIQUE
 90-04 37th AVE
 QUEENS, NY 11372

COMMISSIONED BY
 NYC DEPARTMENT OF TRANSPORTATION
 55 WATER STREET
 NEW YORK, NY 10041

DINING OUT NYC: SETUP MENU
 MID-BLOCK SHOP DRAWINGS

SITE PLAN

DRAWN BY	LB	CHECKED BY	DJ
JOB #	10266	DATE	3/6/2024

DRAWING #
SF-102

SHOP
63 FLUSHING AVE, BLDG 132
BROOKLYN, NY 11205
TEL. 718.855.2170
www.situ.nyc/fabrication


OFFICE
141 FLUSHING AVE, BLDG 77, SUITE 508
BROOKLYN, NY 11205
TEL. 718.237.5795

© 2023 SITU FABRICATION LLC. ALL RIGHTS RESERVED


The City has made available for download drawings from the Dining Out NYC Setup Menu Prototype project that were prepared by a registered design professional. These drawings have been made available for informational purposes only. The drawings are provided as-is, and the City of New York disclaims to the greatest extent permitted by law any and all warranties in connection with them.

Each drawing was designed and developed for a specific prototype location and may not be appropriate for other locations. Every location has unique features and site conditions, so make sure that every outdoor dining setup component you choose is appropriate for your sidewalk or roadway cafe.

These drawings and all information contained within, both directly and inferred, are for design guidance only and not to be used for construction, fabrication, or installation. SITU Fabrication ("SITU") and WXY Architecture and Urban Design ("WXY") accept no liability for any type of use of these drawings. SITU and WXY have no responsibility for any deficiencies, inaccuracies, errors and/or omissions contained in these drawings. Compliance with ADA and NYC Building Code needs to be reviewed and confirmed by a registered design professional. All systems, hardware, materials, detailing, methods, and connections need to be reviewed and confirmed by a registered structural engineer.

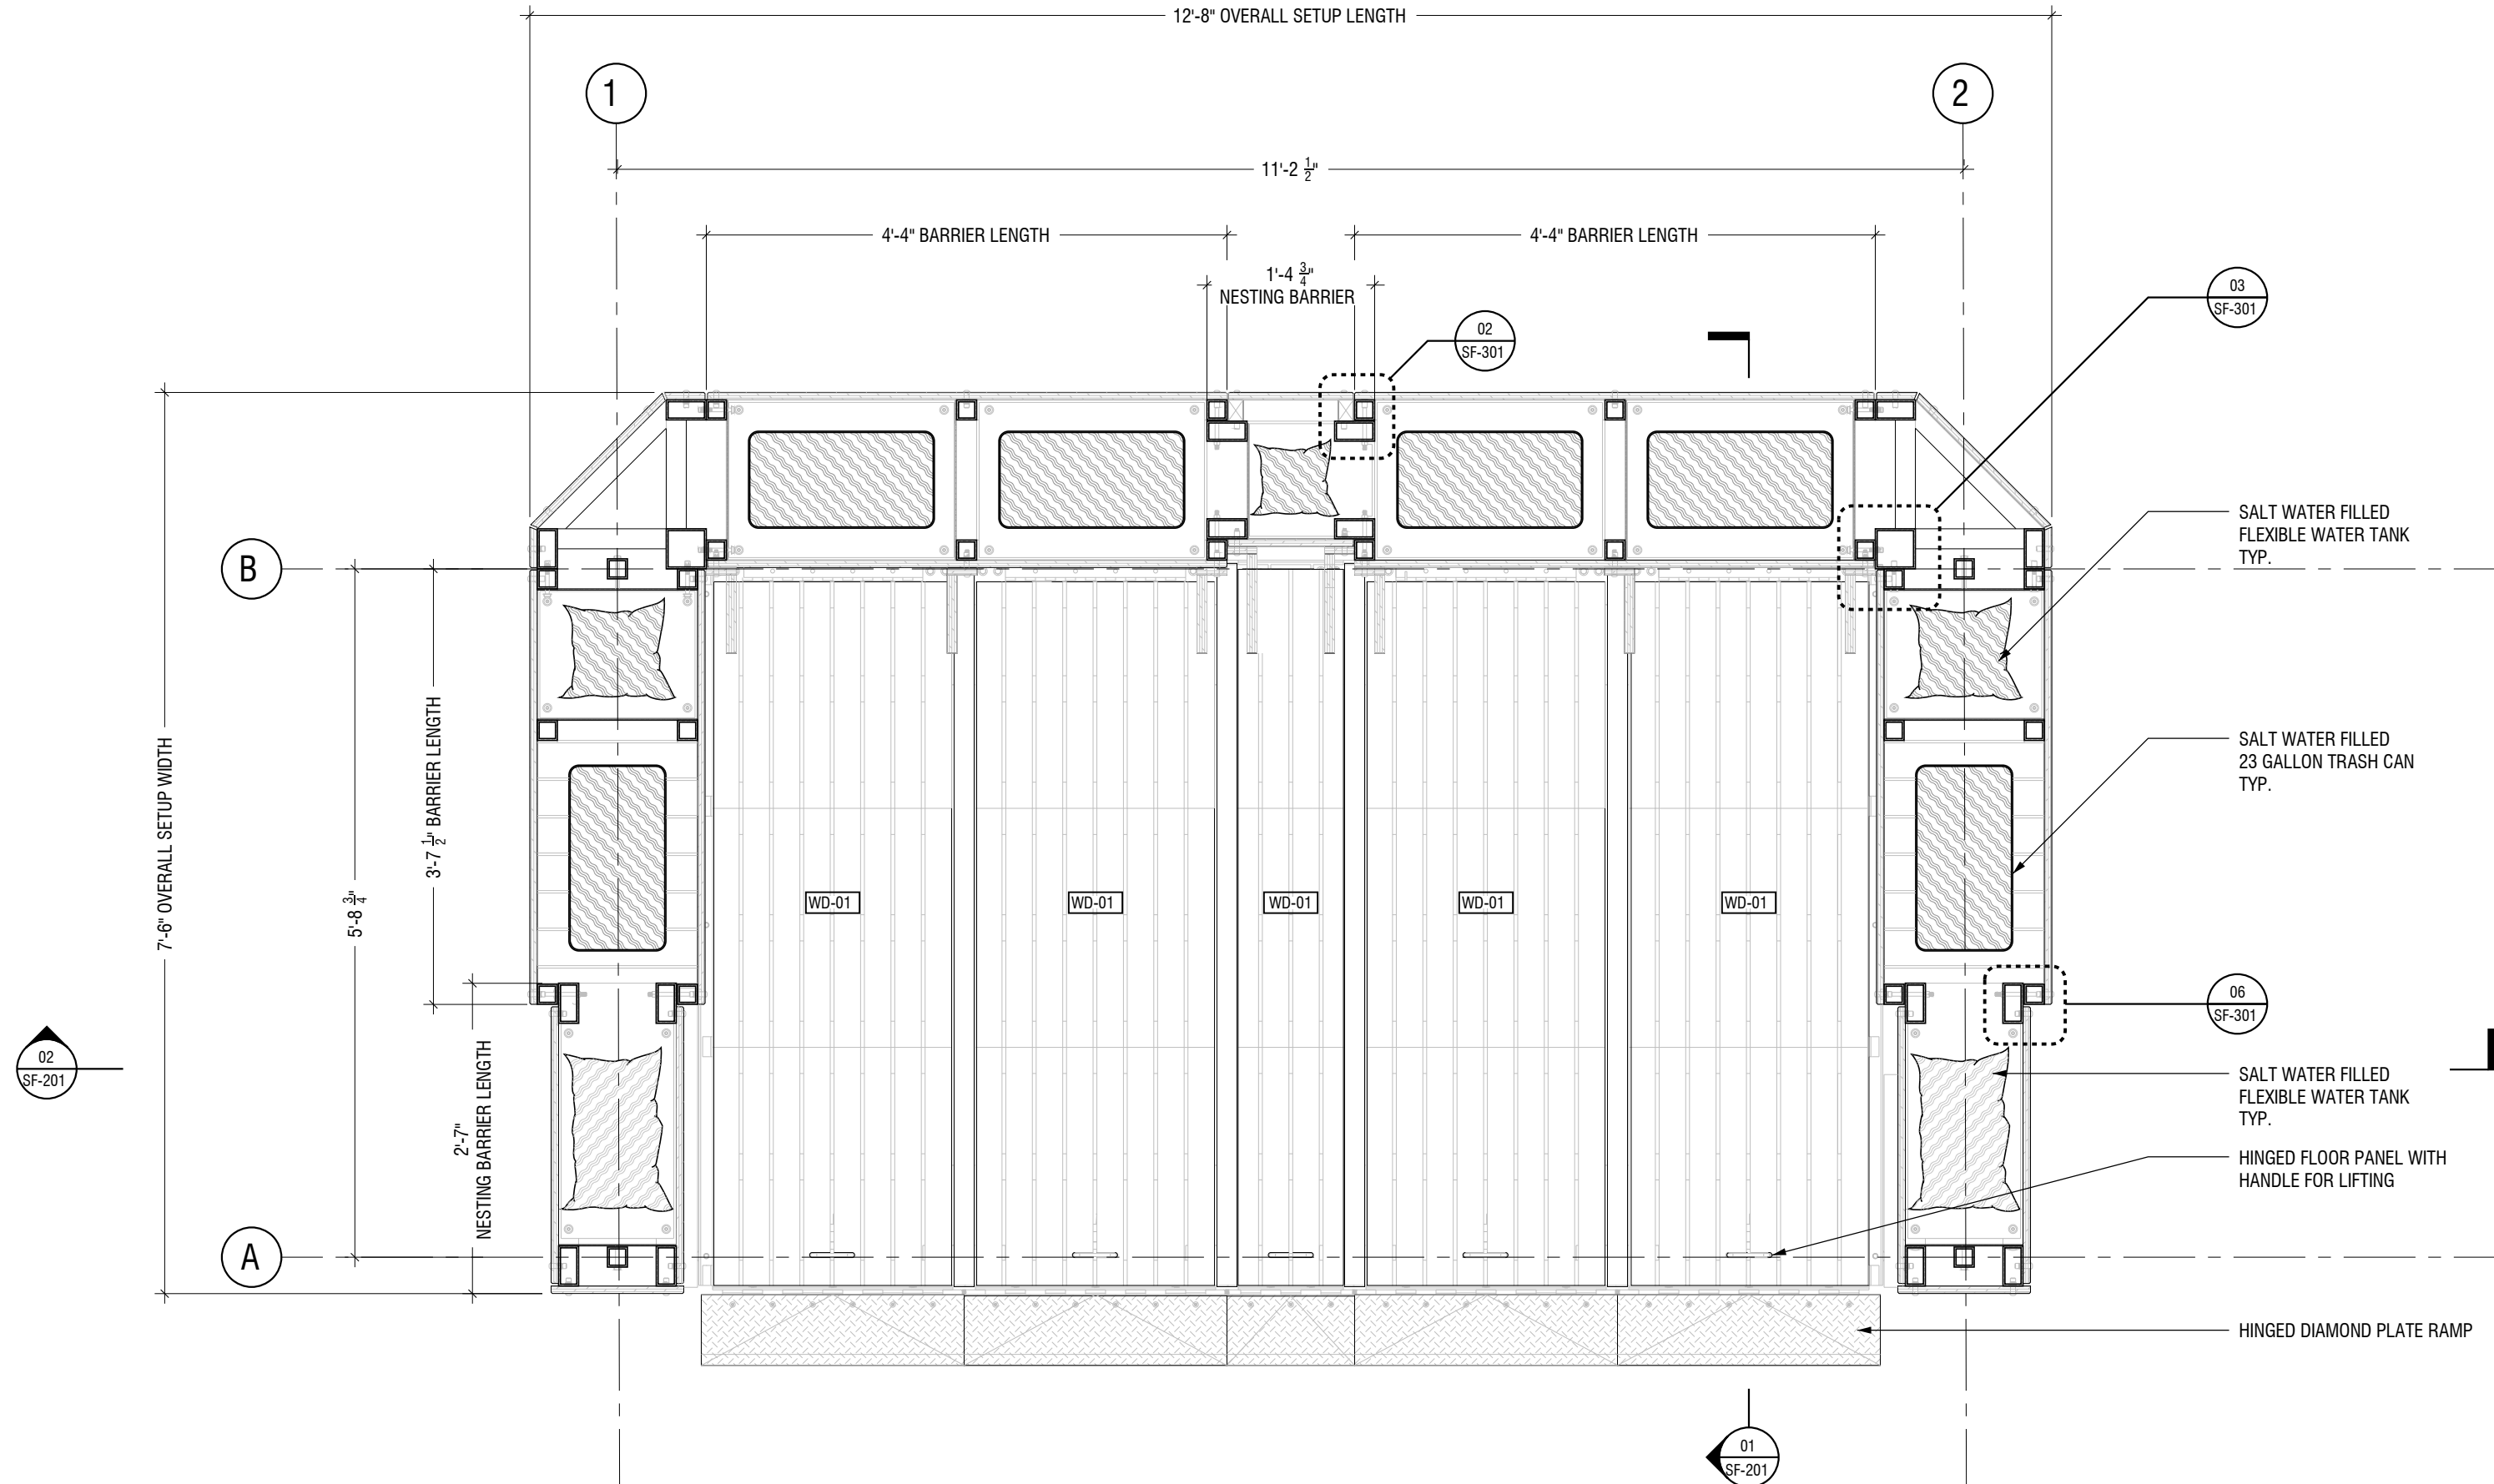

01 FINISH FLOOR PLAN
SCALE: 3/8"=1'-0"

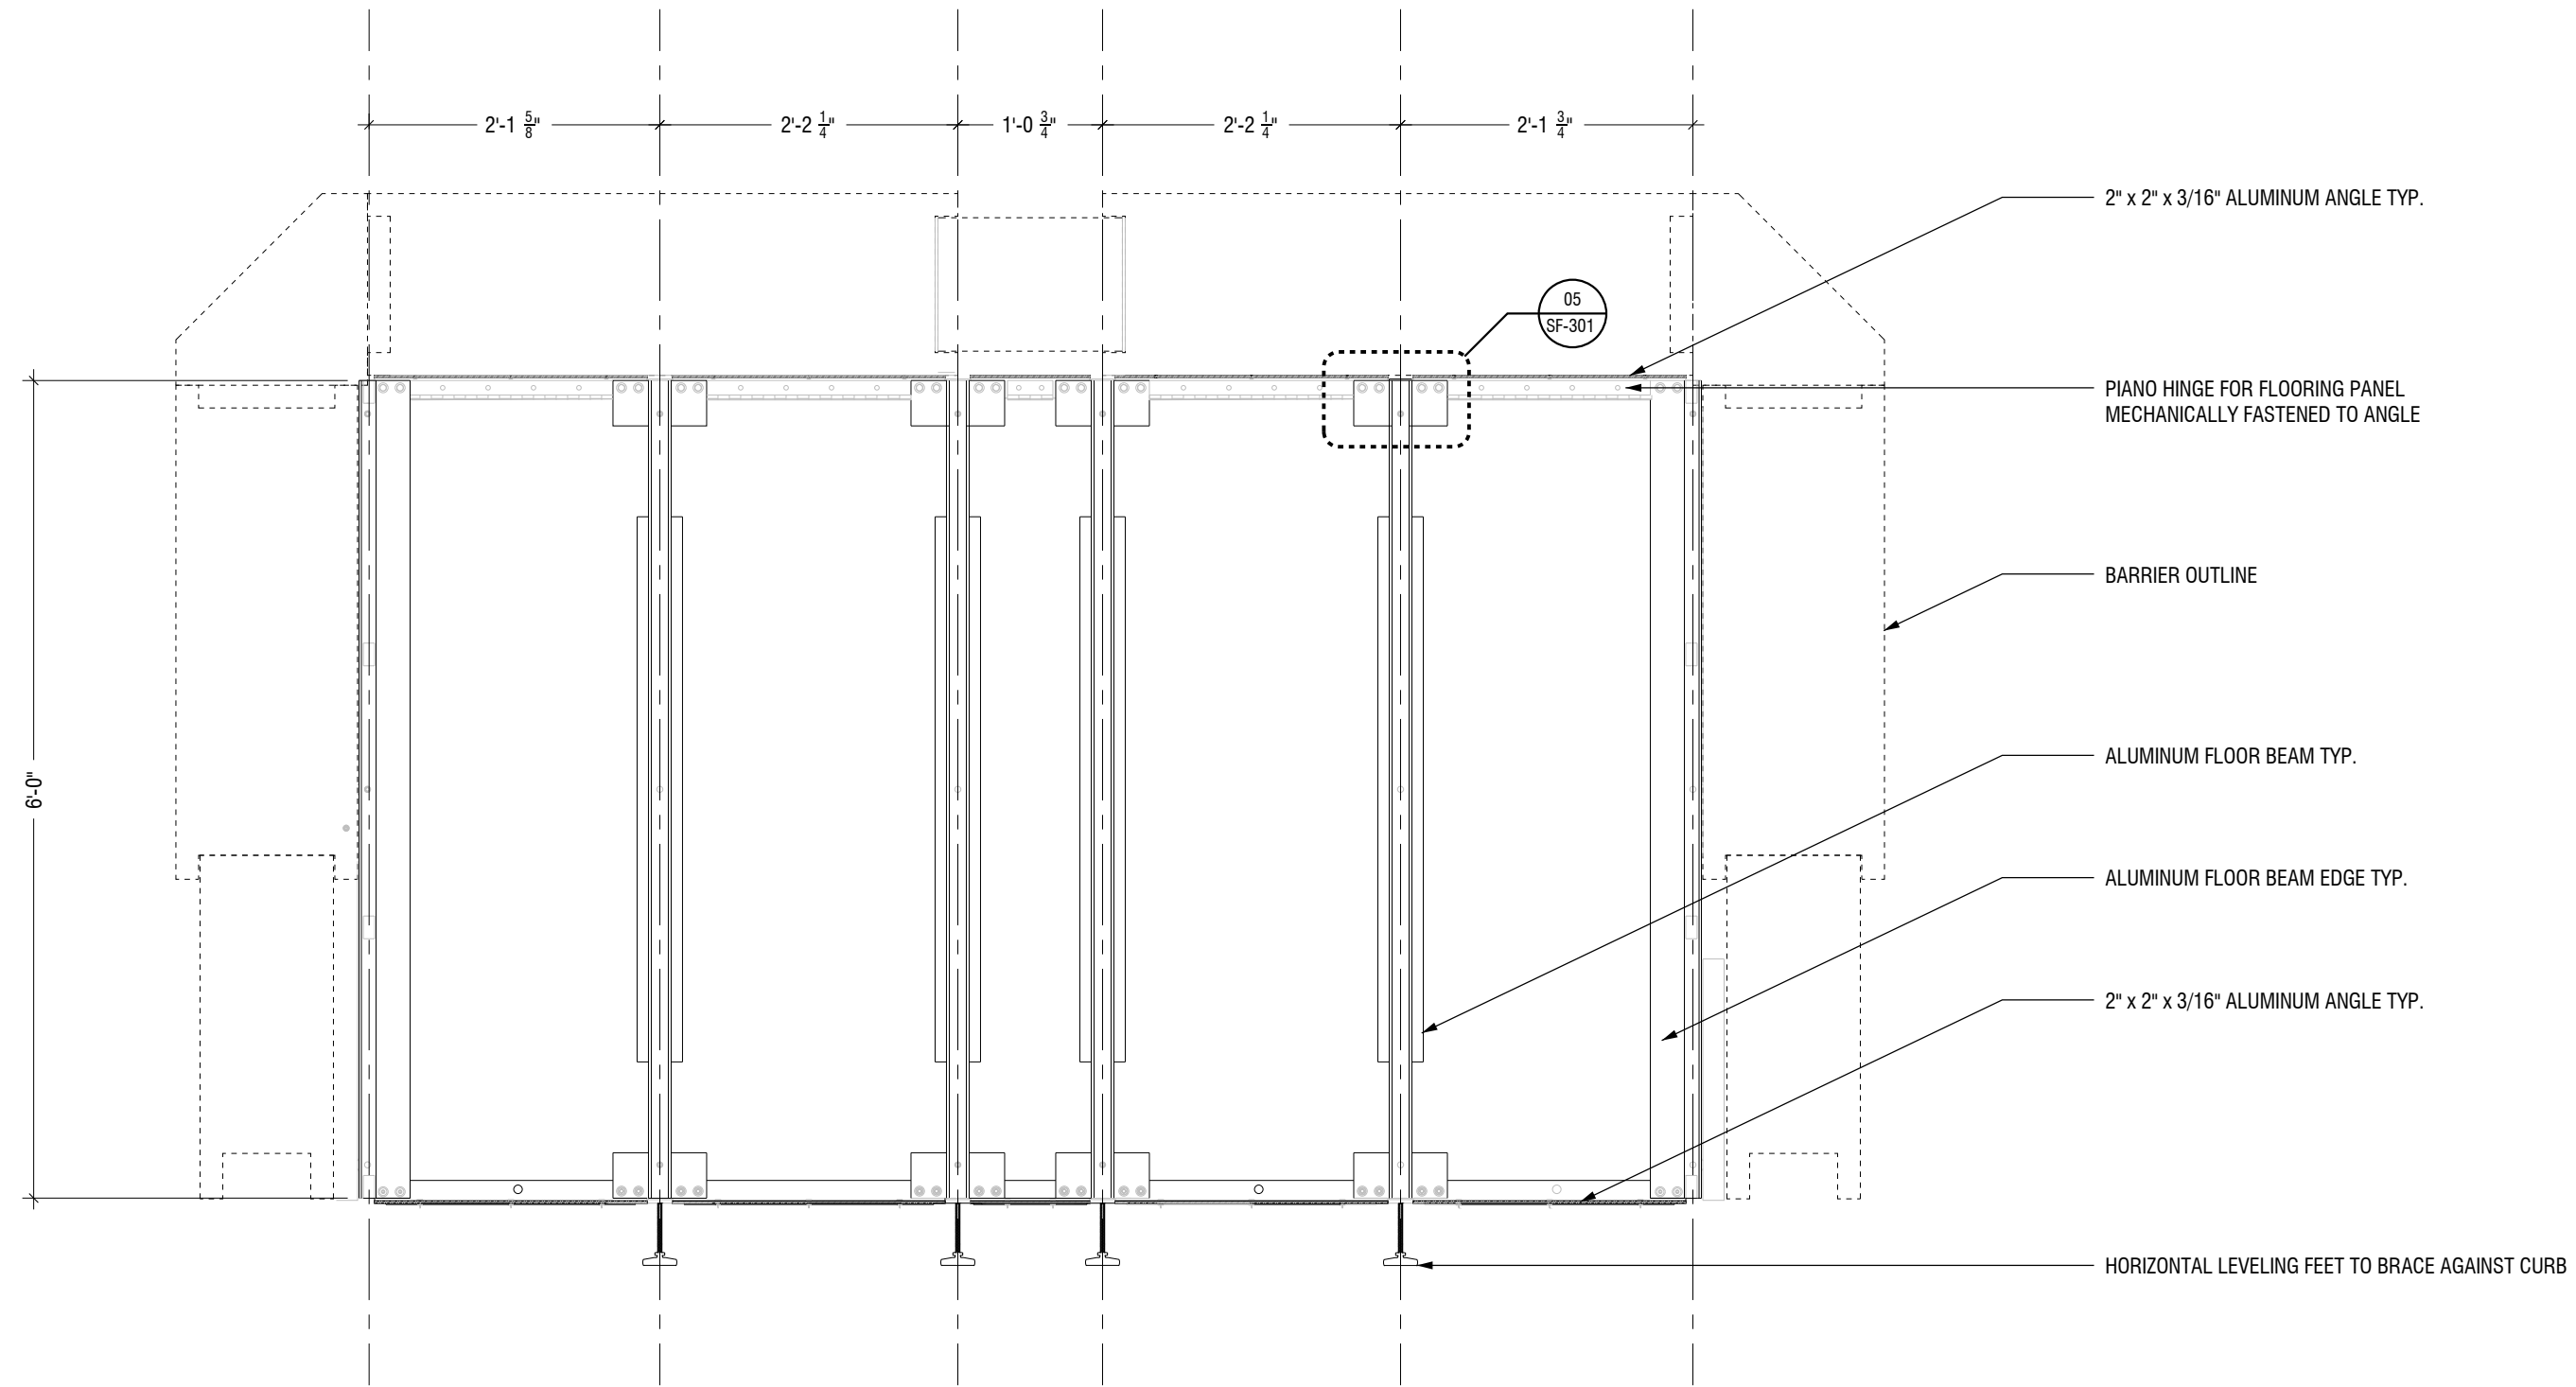

02 SUBFLOOR PLAN
SCALE: 3/8"=1'-0"

FINISH LIST

ITEM	DESCRIPTION
MT-01	UNPAINTED ALUMINUM, SANDED FINISH
PT-01	PAINT - RED
PT-02	PAINT - ORANGE
PT-03	PAINT - LIGHT GREEN
PT-04	PAINT - DARK GREEN
PL-01	POLYCARBONATE PANEL
WD-01	BLACK LOCUST ROBI DECKING TILE

ISSUES AND REVISIONS

#	DESCRIPTION	DATE
1	ISSUE FOR APPROVAL	9/11/2023

DESIGNERS
WXY ARCHITECTURE + URBAN DESIGN
25 PARK PL.
NEW YORK, NY 10007

SITU FABRICATION
141 FLUSHING AVE.
BLDG 77 SUITE 508,
BROOKLYN, NY 11205

OWNER
WARIQUE
90-04 37th AVE.
QUEENS, NY 11372

COMMISSIONED BY
NYC DEPARTMENT OF TRANSPORTATION
25 WATER STREET
NEW YORK, NY 10041

DINING OUT NYC: SETUP MENU
MID-BLOCK SHOP DRAWINGS

ENLARGED PLANS

DRAWN BY	LB	CHECKED BY	DJ
JOB #	10266	DATE	3/6/2024

DRAWING #
SF-103

FOR INFORMATIONAL PURPOSES ONLY

SITU/*Fabrication*

SHOP
63 FLUSHING AVE, BLDG 132
BROOKLYN, NY 11205
TEL. 718.855.2170
www.situ.nyc/fabrication


OFFICE
141 FLUSHING AVE, BLDG 77, SUITE 508
BROOKLYN, NY 11205
TEL. 718.237.5795

© 2023 SITU FABRICATION LLC. ALL RIGHTS RESERVED



The City has made available for download drawings from the Dining Out NYC Setup Menu Prototype project that were prepared by a registered design professional. These drawings have been made available for informational purposes only. The drawings are provided as-is, and the City of New York disclaims to the greatest extent permitted by law any and all warranties in connection with them.

Each drawing was designed and developed for a specific prototype location and may not be appropriate for other locations. Every location has unique features and site conditions, so make sure that every outdoor dining setup component you choose is appropriate for your sidewalk or roadway cafe.

These drawings and all information contained within, both directly and inferred, are for design guidance only and not to be used for construction, fabrication, or installation. SITU Fabrication ("SITU") and WXY Architecture and Urban Design ("WXY") accept no liability for any type of use of these drawings. SITU and WXY have no responsibility for any deficiencies, inaccuracies, errors and/or omissions contained in these drawings. Compliance with ADA and NYC Building Code needs to be reviewed and confirmed by a registered design professional. All systems, hardware, materials, detailing, methods, and connections need to be reviewed and confirmed by a registered structural engineer.

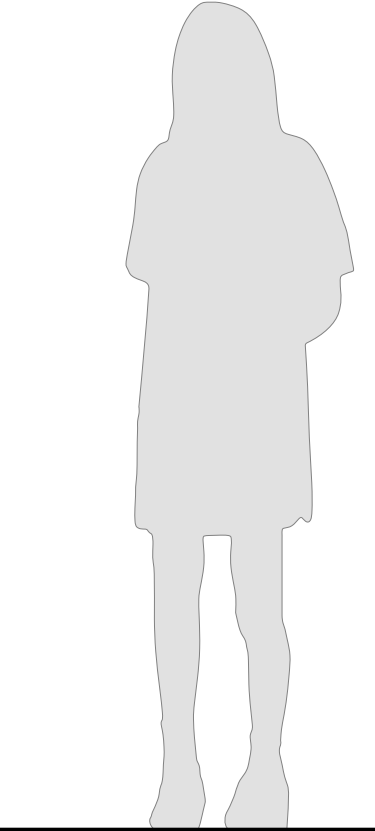

01 LATITUDINAL SECTION
SCALE: 3/4"=1'-0"

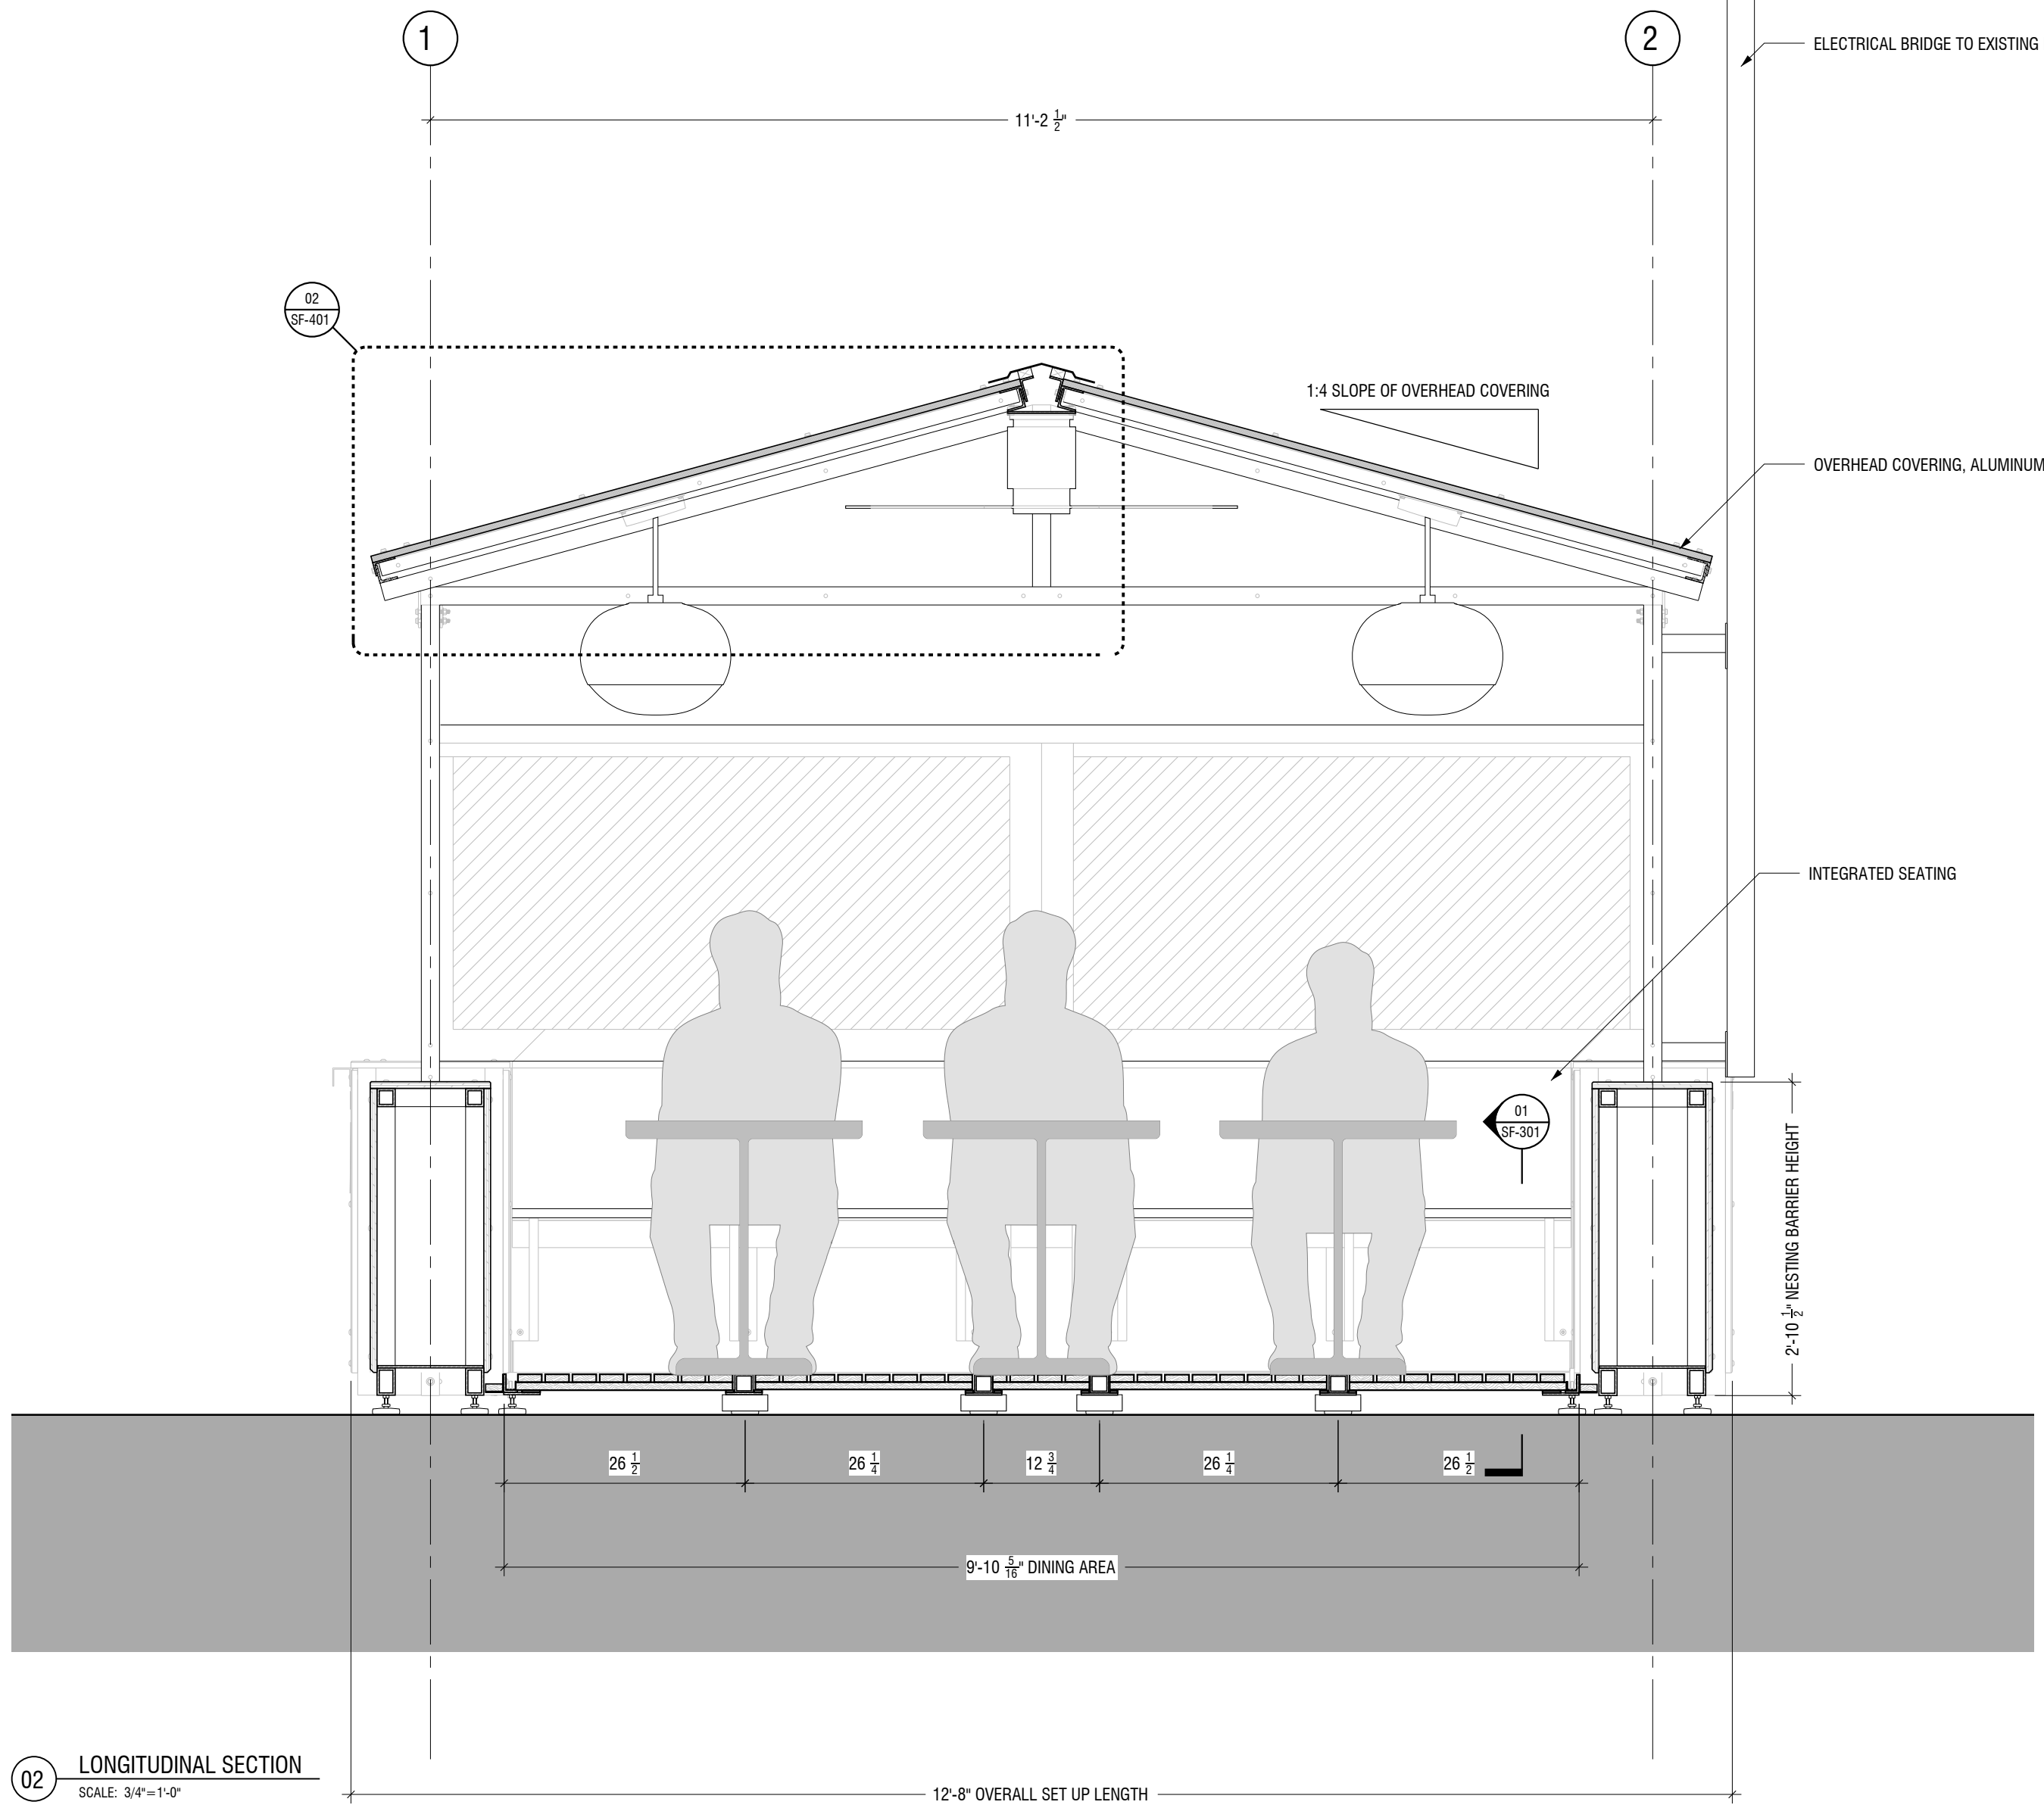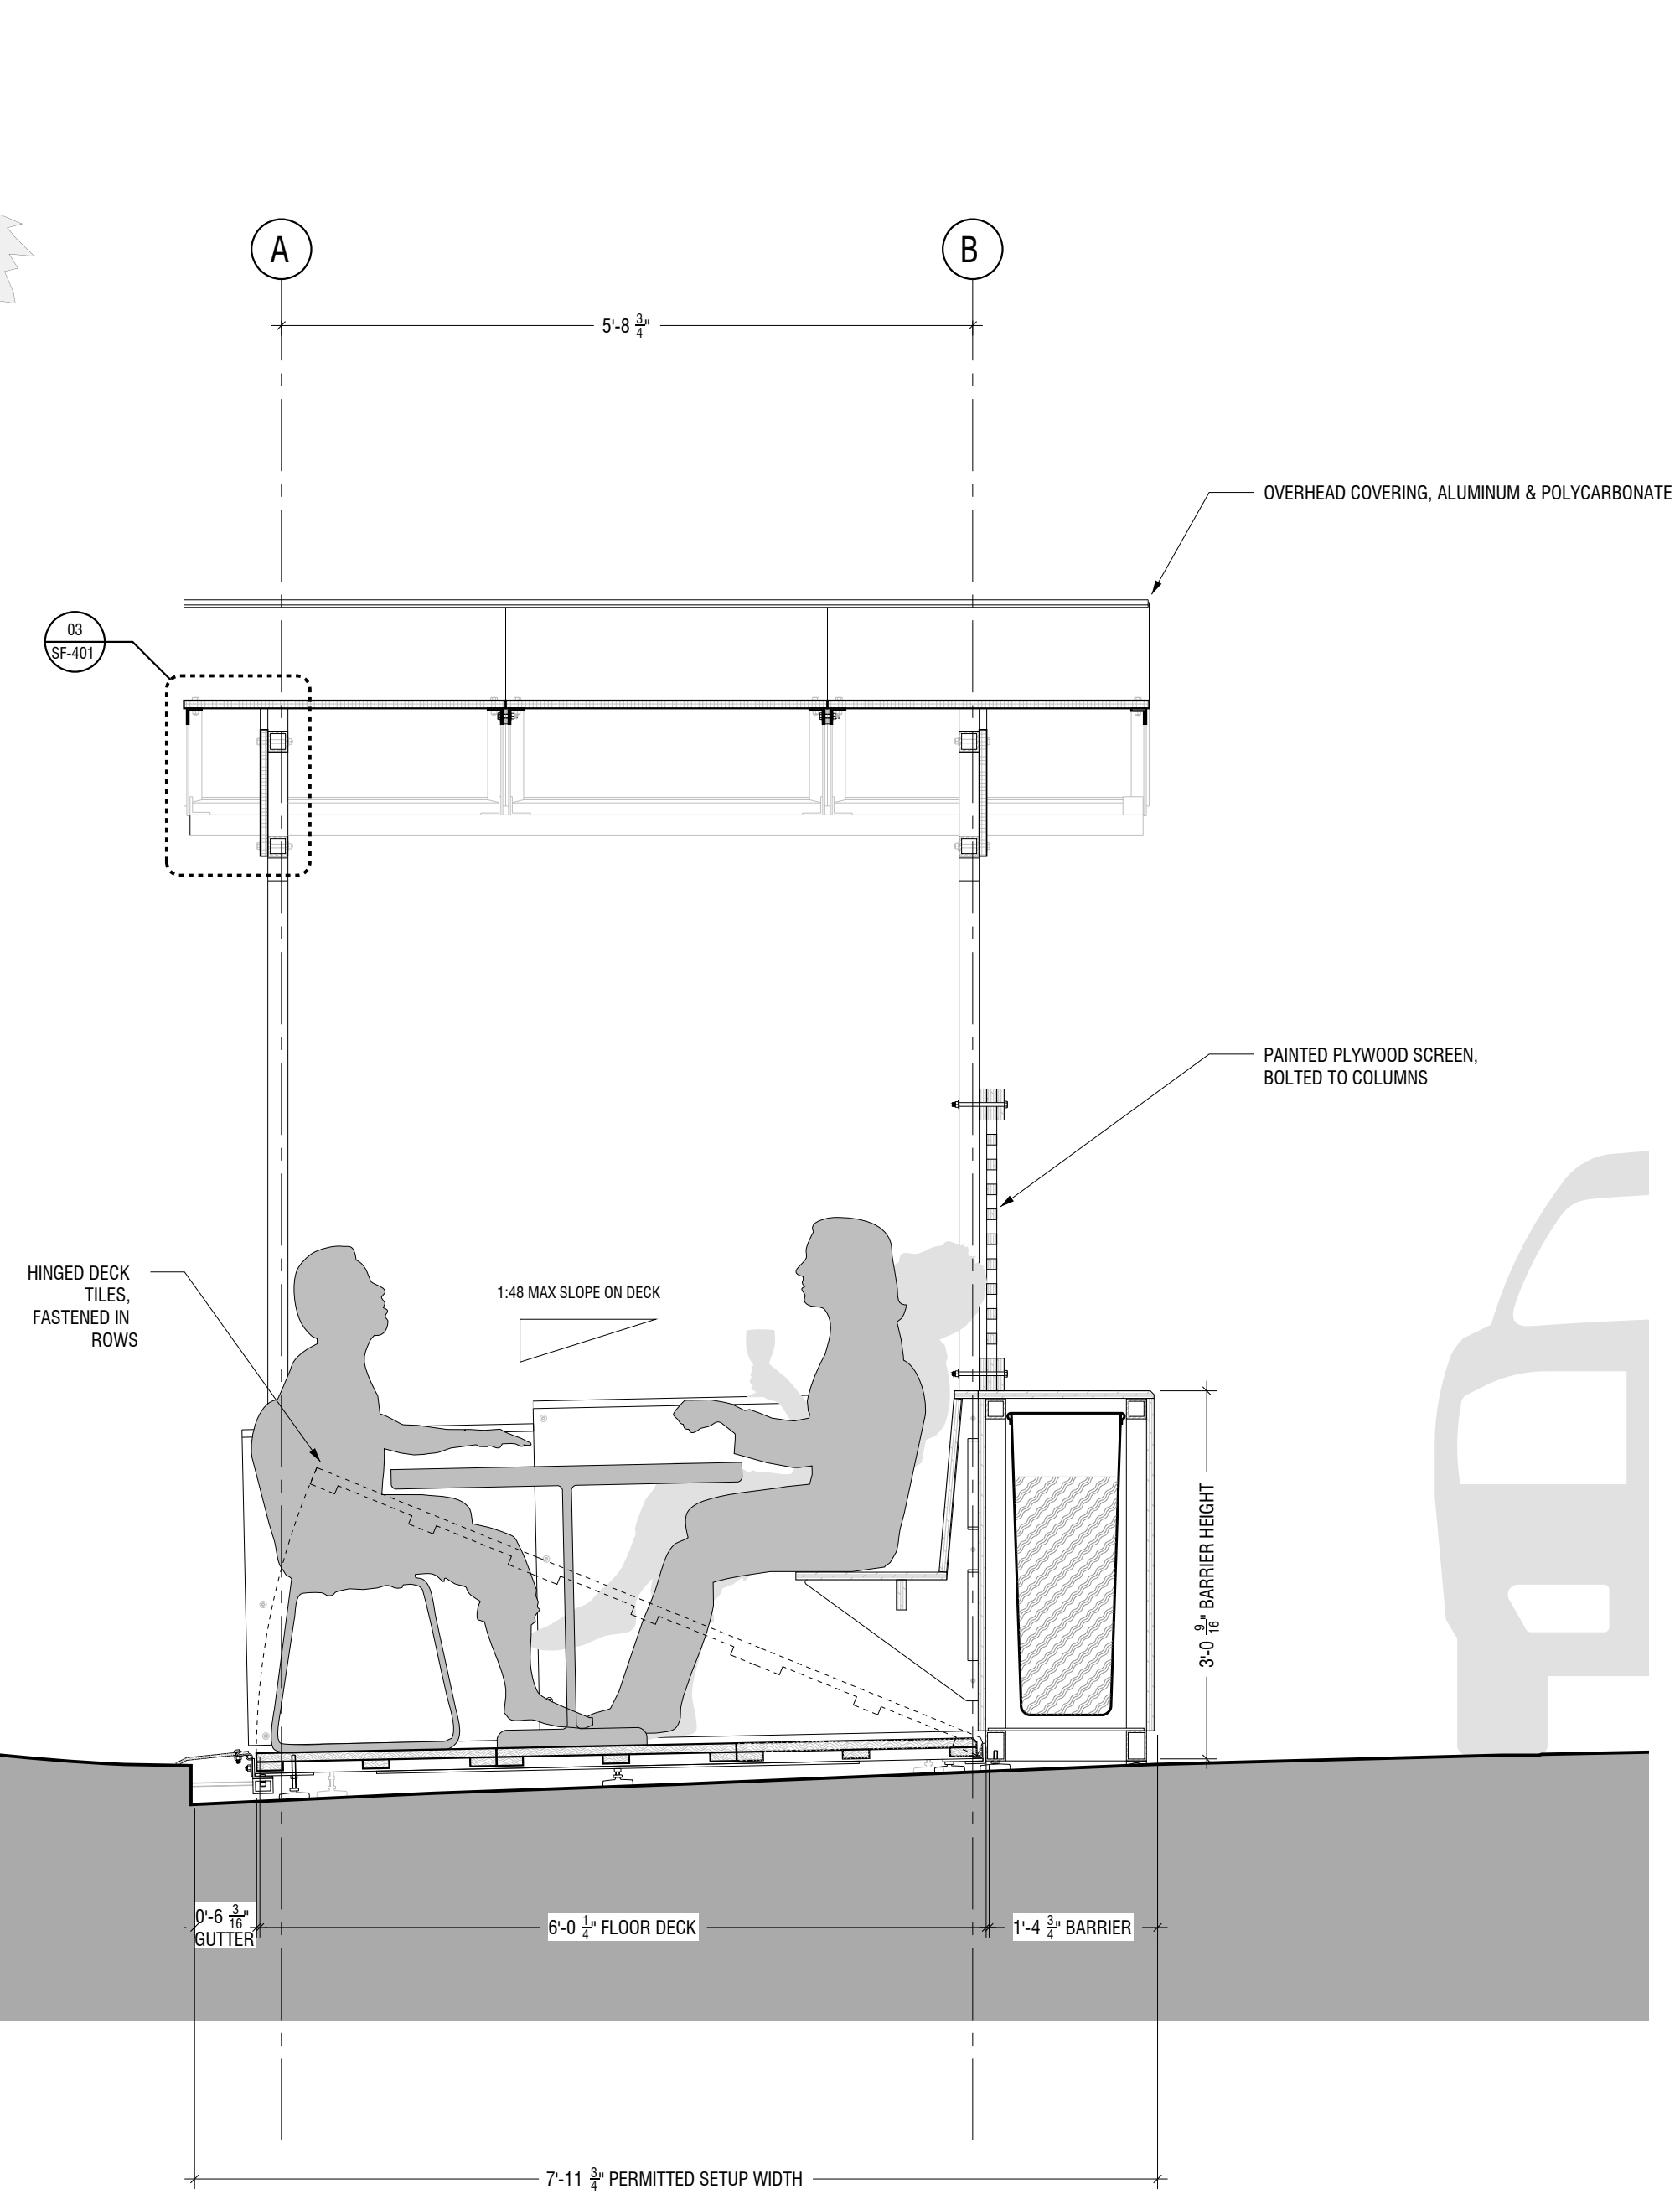

02 LONGITUDINAL SECTION
SCALE: 3/4"=1'-0"

FINISH LIST	
ITEM	DESCRIPTION
MT-01	UNPAINTED ALUMINUM, SANDED FINISH
PT-01	PAINT - RED
PT-02	PAINT - ORANGE
PT-03	PAINT - LIGHT GREEN
PT-04	PAINT - DARK GREEN
PL-01	POLYCARBONATE PANEL
WD-01	BLACK LOCUST ROBI DECKING TILE

ISSUES AND REVISIONS		
#	DESCRIPTION	DATE
1	ISSUE FOR APPROVAL	9/11/2023

DESIGNERS
WXY ARCHITECTURE
+ URBAN DESIGN
25 PARK PL.
NEW YORK, NY 10007

SITU FABRICATION
141 FLUSHING AVE.
BLDG 77 SUITE 508,
BROOKLYN, NY 11205

OWNER
WARIQUE
90-04 37th AVE.
QUEENS, NY 11372

COMMISSIONED BY
NYC DEPARTMENT OF TRANSPORTATION
35 WATER STREET
NEW YORK, NY 10041

DINING OUT NYC: SETUP MENU
MID-BLOCK SHOP DRAWINGS

OVERALL SECTIONS

DRAWN BY	LB	CHECKED BY	DJ
JOB #	10266	DATE	3/6/2024

DRAWING #
SF-201

FOR INFORMATIONAL PURPOSES ONLY

SITU/Fabrication


SHOP
63 FLUSHING AVE, BLDG 132
BROOKLYN, NY 11205
TEL. 718.855.2170
www.situ.nyc/fabrication

OFFICE
141 FLUSHING AVE, BLDG 77, SUITE 508
BROOKLYN, NY 11205
TEL. 718.237.5795


© 2023 SITU FABRICATION LLC. ALL RIGHTS RESERVED
The City has made available for download drawings from the Dining Out NYC Setup Menu Prototype project that were prepared by a registered design professional. These drawings have been made available for informational purposes only. The drawings are provided as-is, and the City of New York disclaims to the greatest extent permitted by law any and all warranties in connection with them.

Each drawing was designed and developed for a specific prototype location and may not be appropriate for other locations. Every location has unique features and site conditions, so make sure that every outdoor dining setup component you choose is appropriate for your sidewalk or roadway cafe.


These drawings and all information contained within, both directly and inferred, are for design guidance only and not to be used for construction, fabrication, or installation. SITU Fabrication ("SITU") and WXY Architecture and Urban Design ("WXY") accept no liability for any type of use of these drawings. SITU and WXY have no responsibility for any deficiencies, inaccuracies, errors and/or omissions contained in these drawings. Compliance with ADA and NYC Building Code needs to be reviewed and confirmed by a registered design professional. All systems, hardware, materials, detailing, methods, and connections need to be reviewed and confirmed by a registered structural engineer.

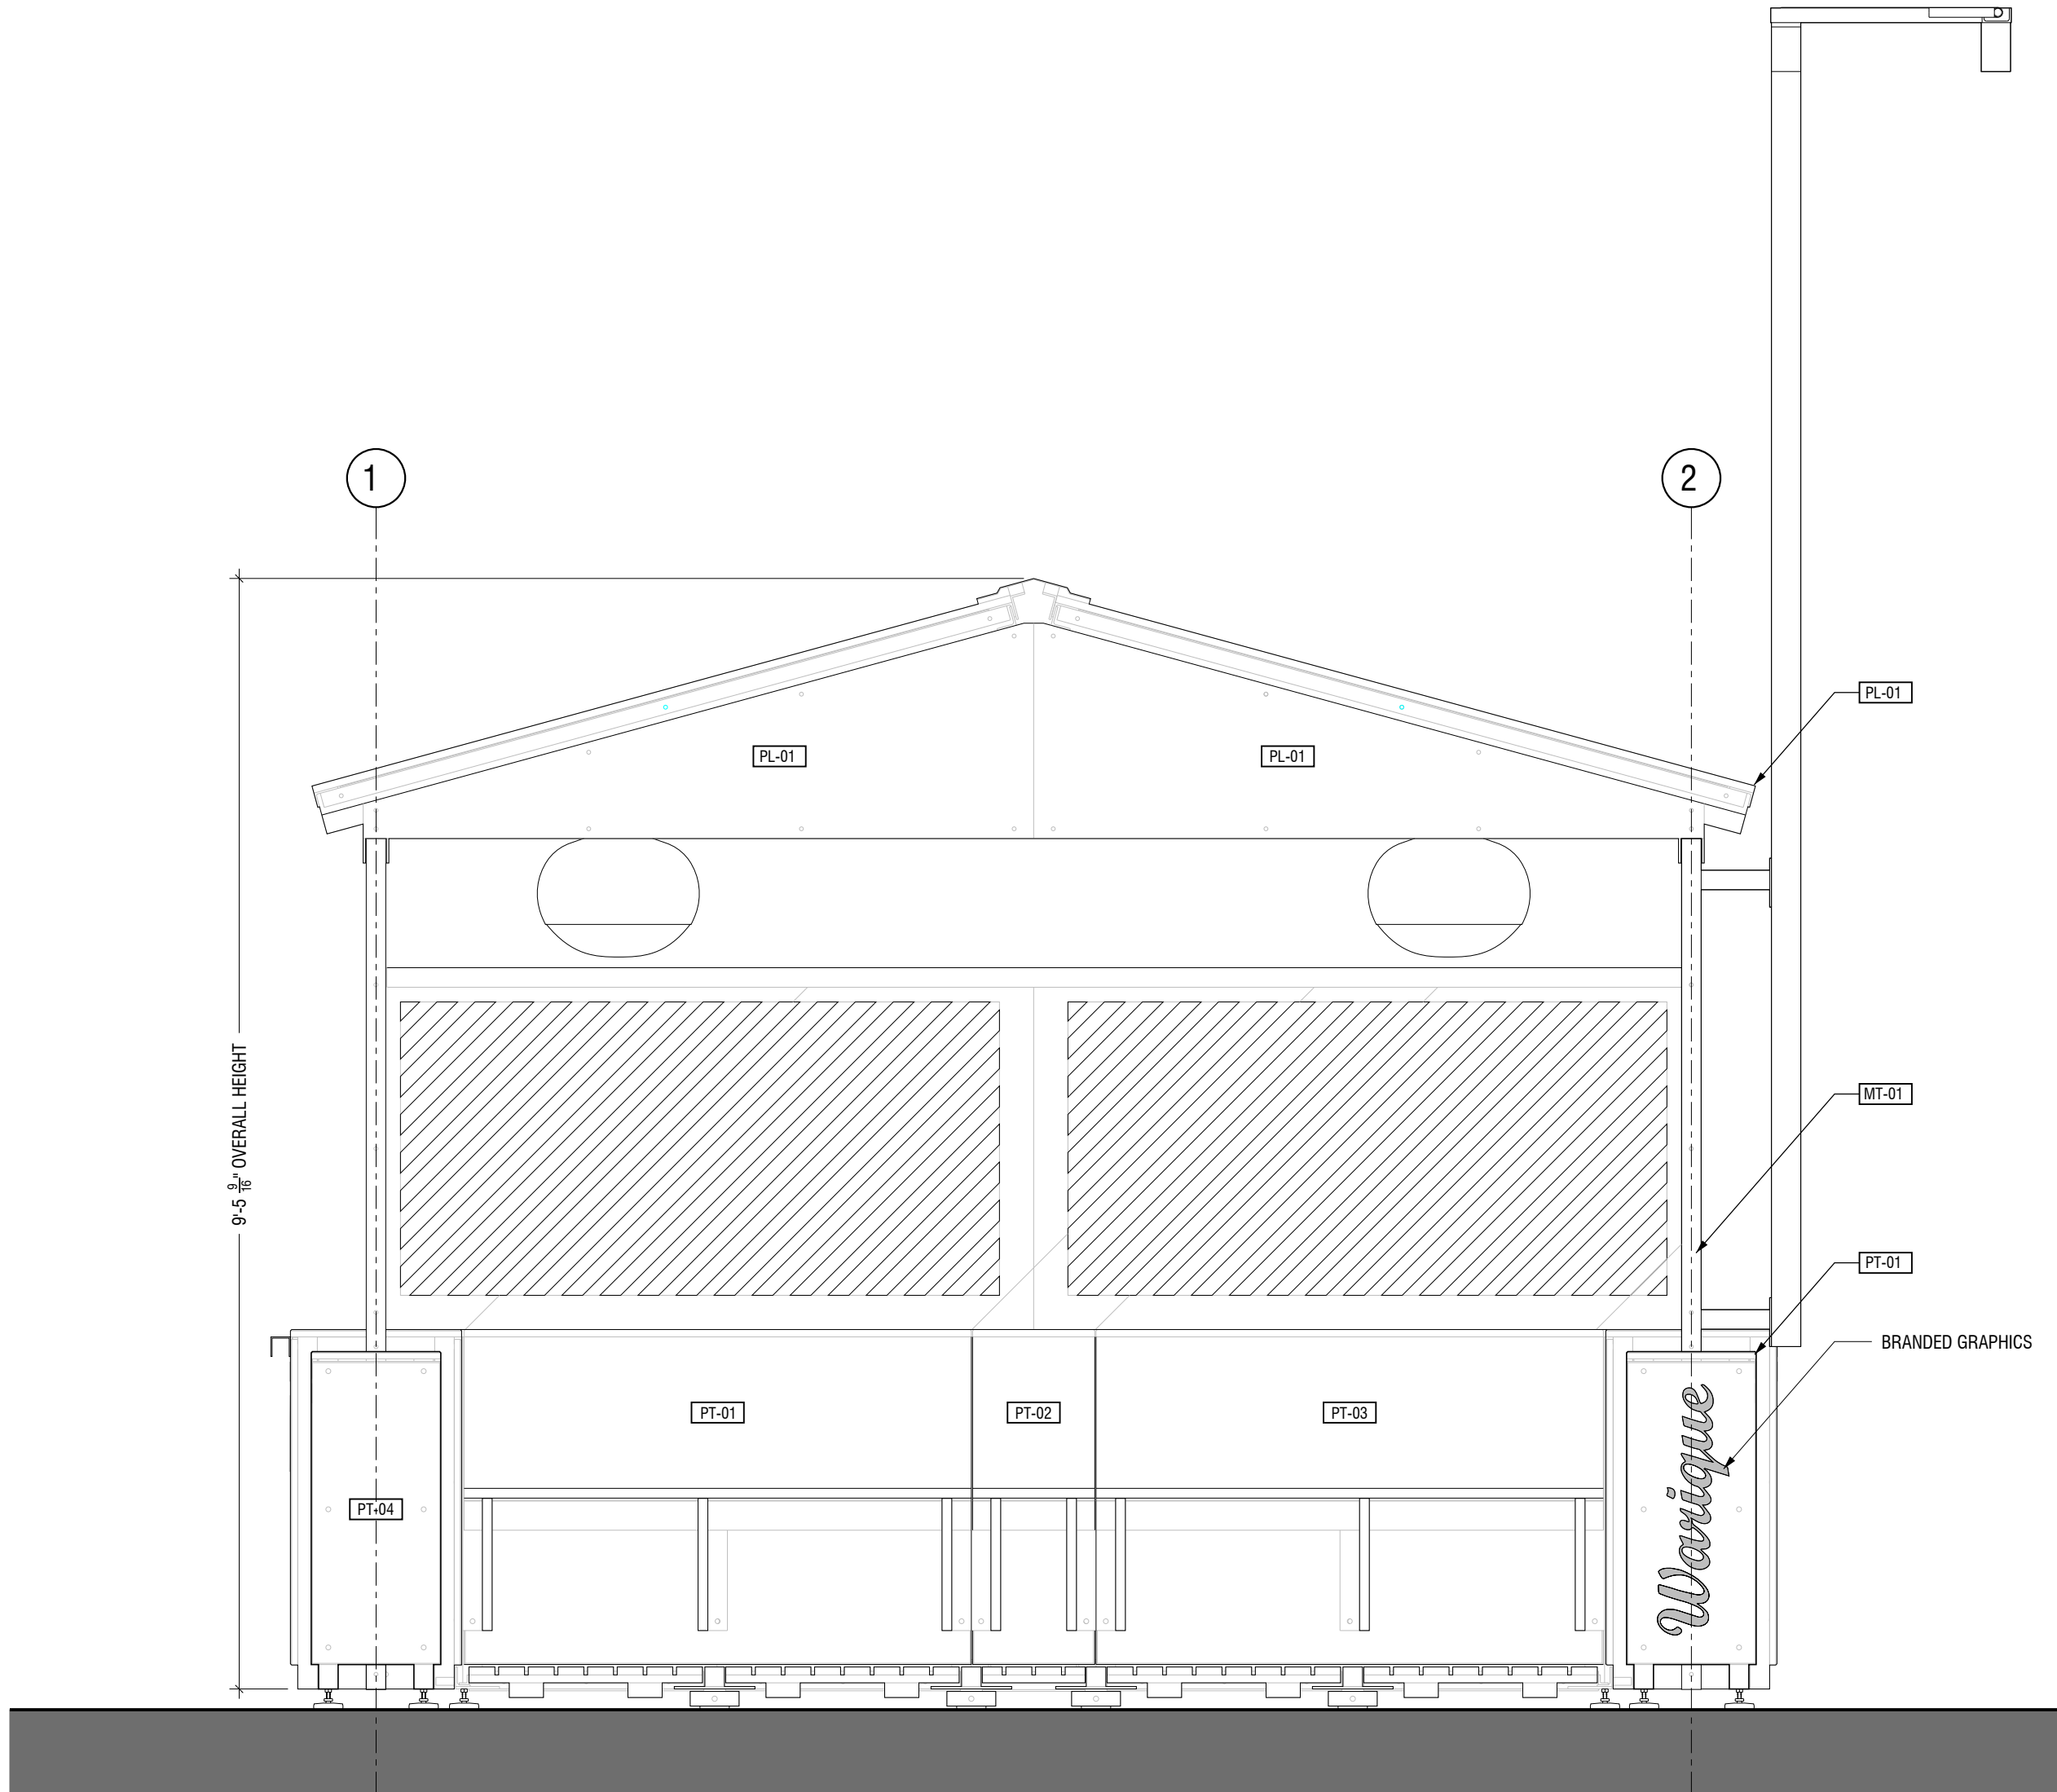

01 SIDEWALK ELEVATION
SCALE: 3/4"=1'-0"

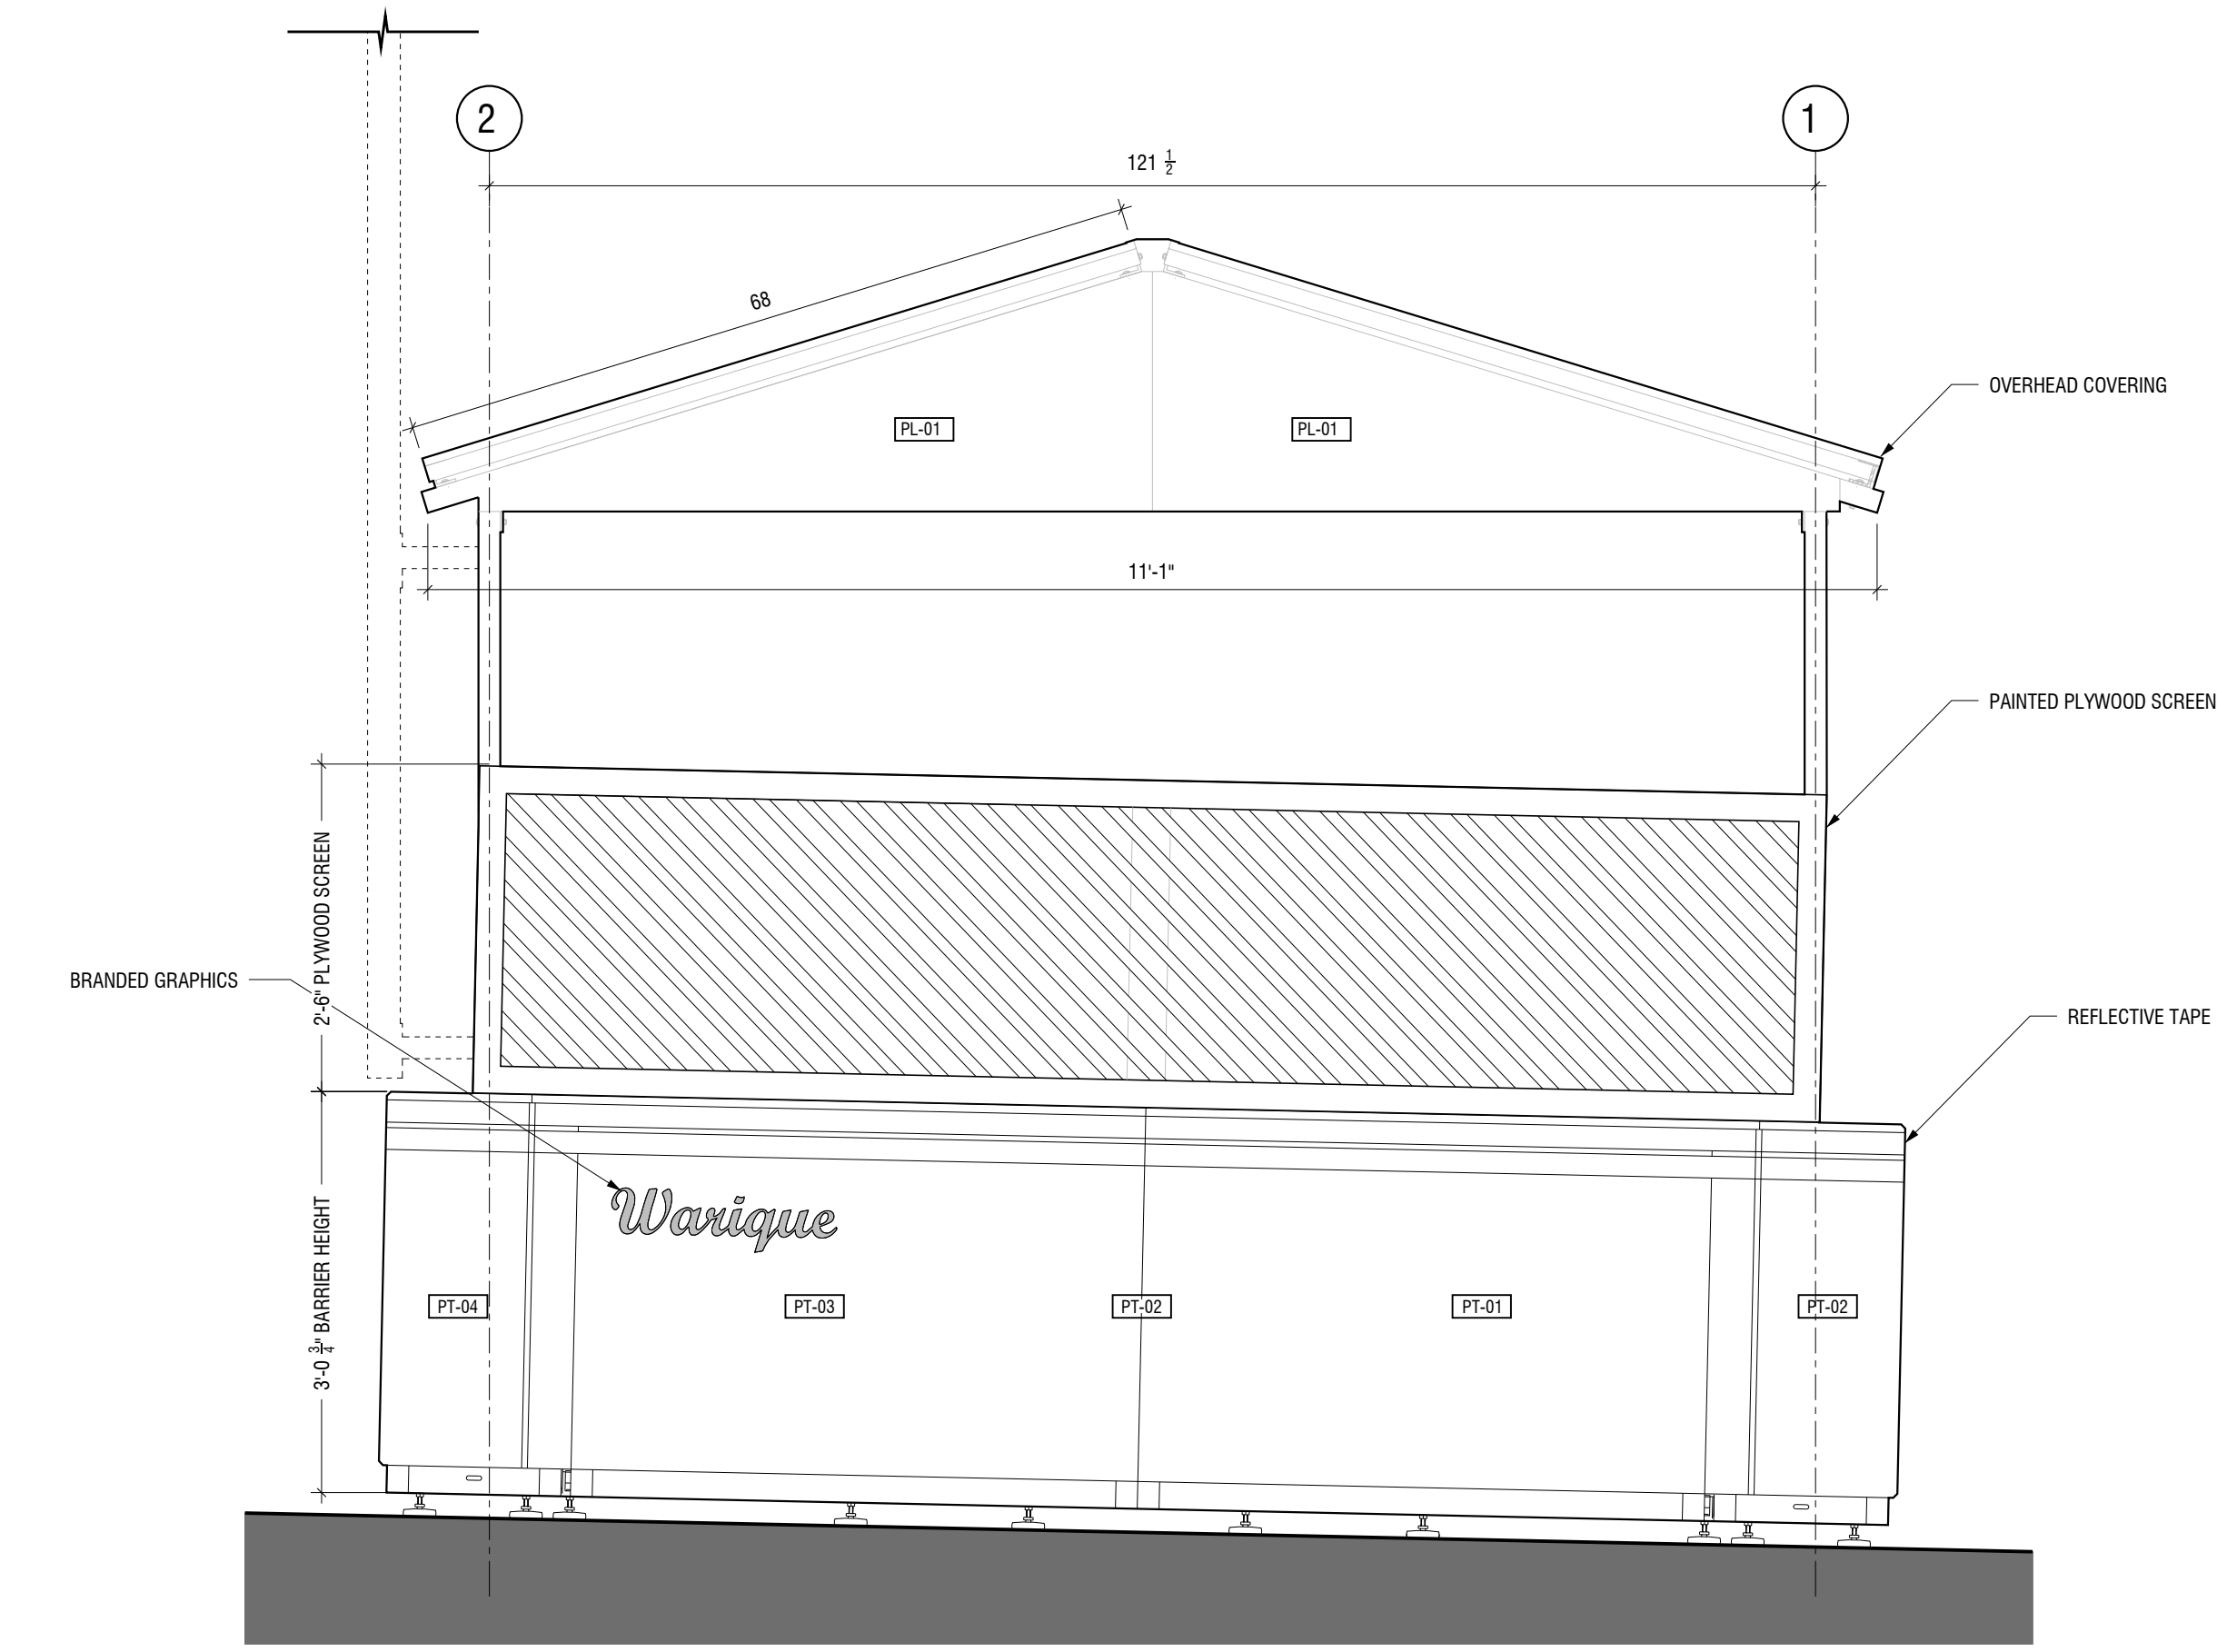

02 STREET ELEVATION
SCALE: 3/4"=1'-0"

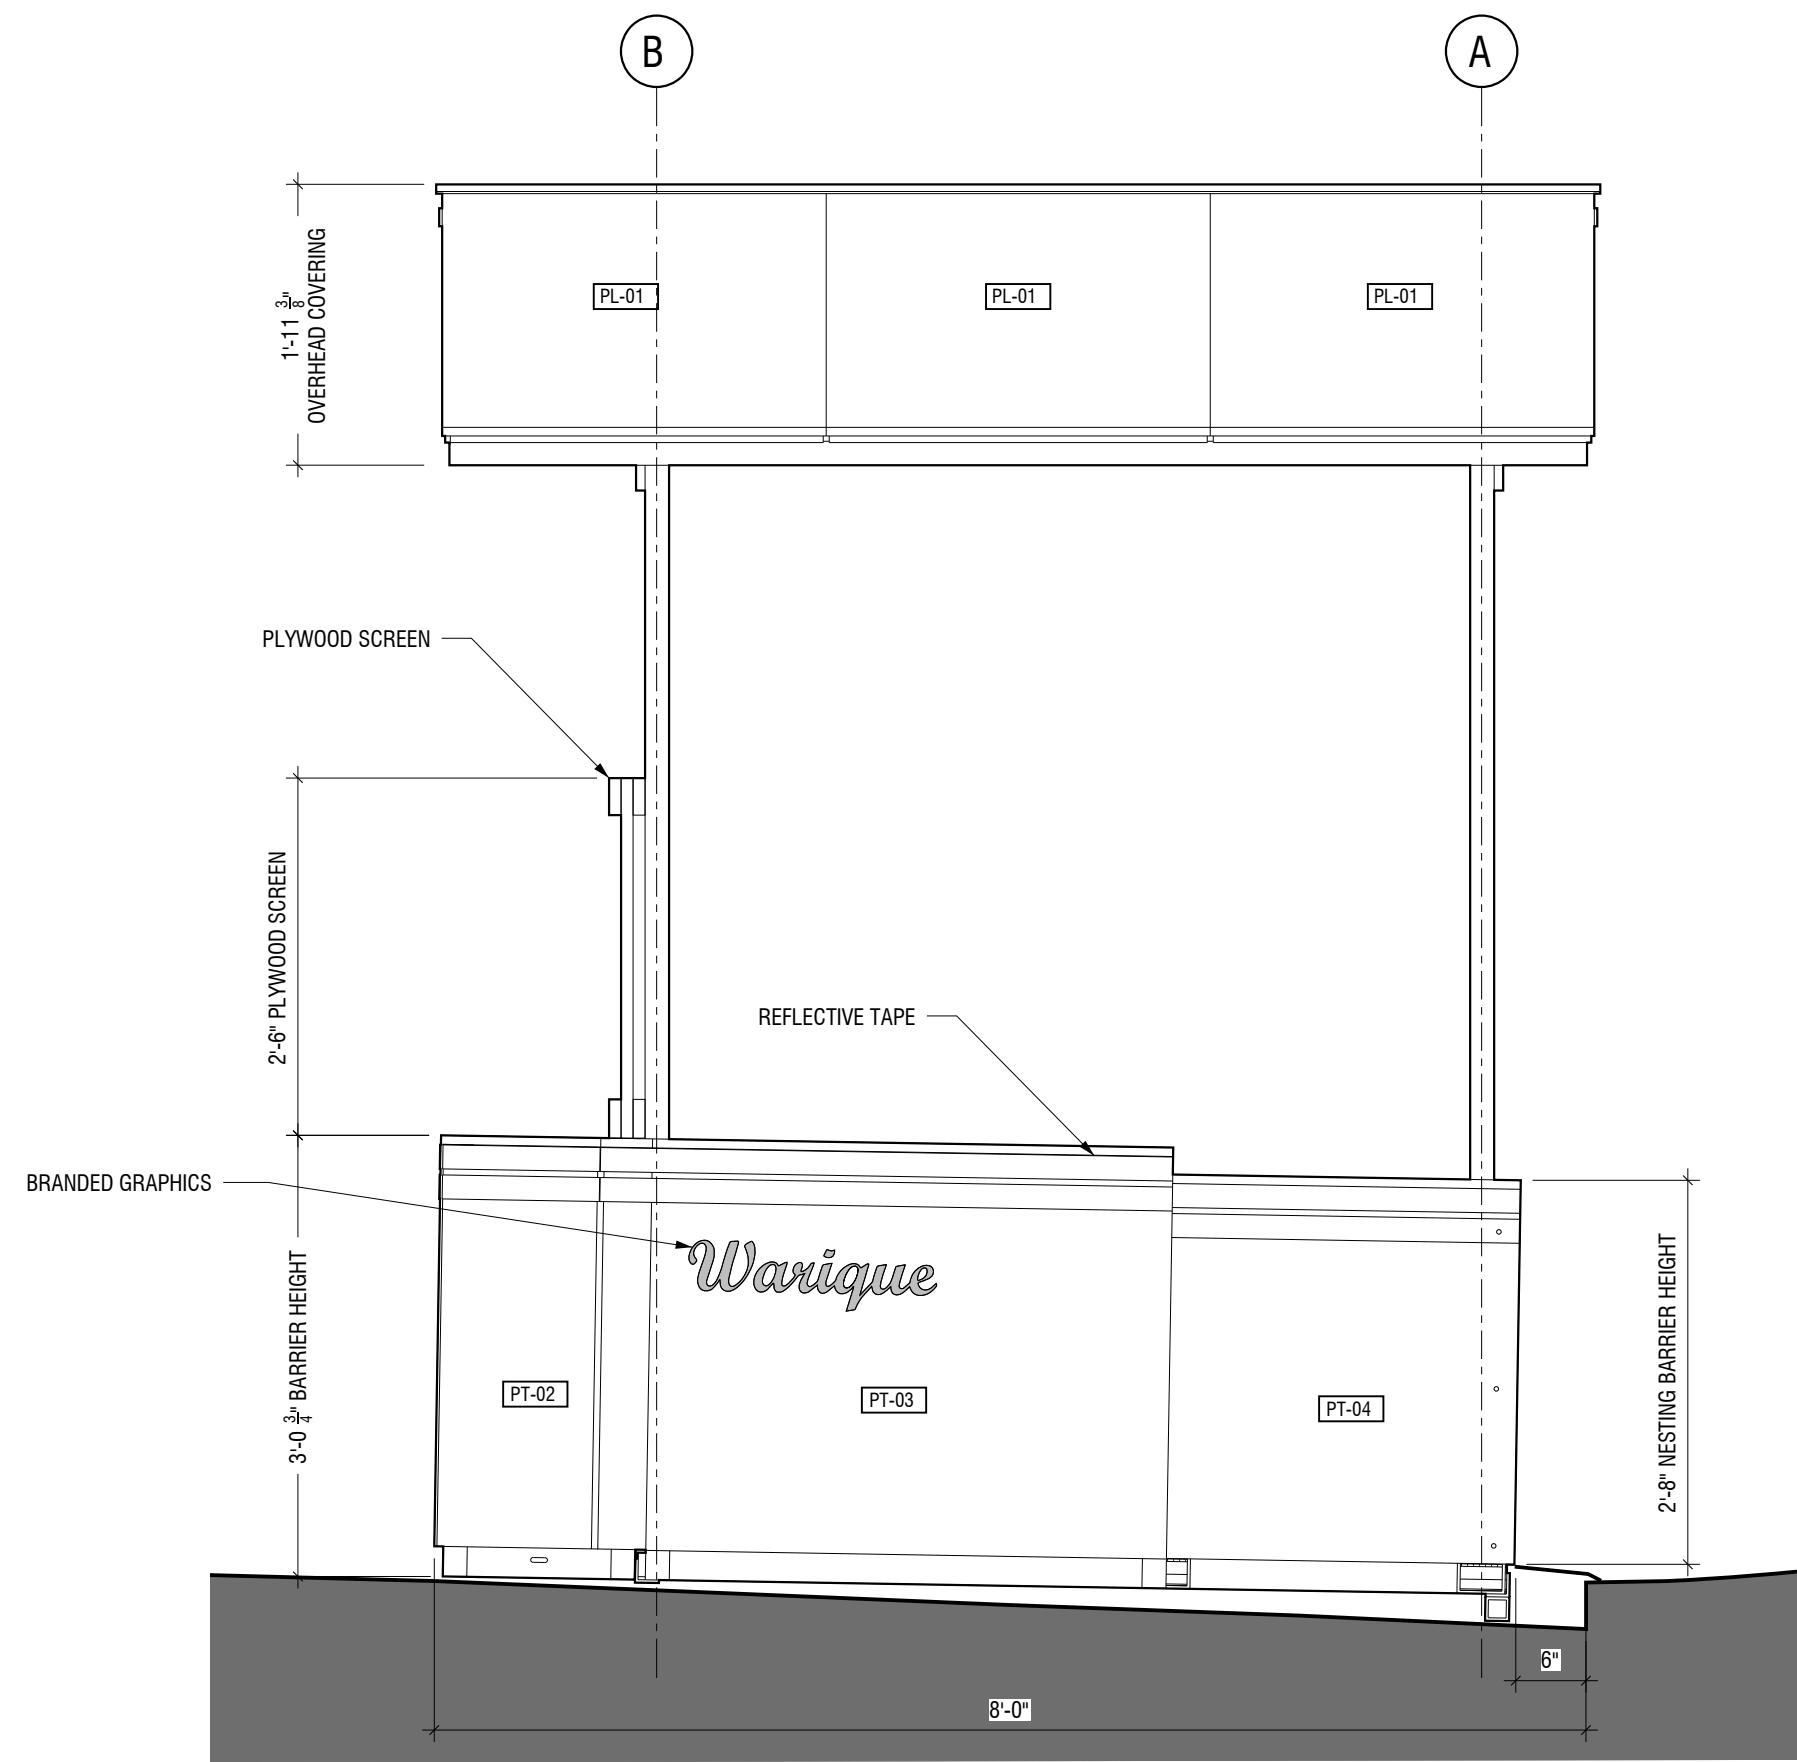

03 SIDE ELEVATION
SCALE: 3/4"=1'-0"

FINISH LIST

ITEM	DESCRIPTION
MT-01	UNPAINTED ALUMINUM, SANDED FINISH
PT-01	PAINT - RED
PT-02	PAINT - ORANGE
PT-03	PAINT - LIGHT GREEN
PT-04	PAINT - DARK GREEN
PL-01	POLYCARBONATE PANEL
WD-01	BLACK LOCUST ROBI DECKING TILE

ISSUES AND REVISIONS

#	DESCRIPTION	DATE
1	ISSUE FOR APPROVAL	9/11/2023

DESIGNERS
WXY ARCHITECTURE + URBAN DESIGN
25 PARK PL.
NEW YORK, NY 10007

SITU FABRICATION
141 FLUSHING AVE.
BLDG 77 SUITE 508,
BROOKLYN, NY 11205

OWNER
WARIQUE
90-04 37th AVE.
QUEENS, NY 11372

COMMISSIONED BY
NYC DEPARTMENT OF TRANSPORTATION
35 WATER STREET
NEW YORK, NY 10041

DINING OUT NYC: SETUP MENU
MID-BLOCK SHOP DRAWINGS

OVERALL ELEVATIONS

DRAWN BY	LB	CHECKED BY	DJ
JOB #	10266	DATE	3/6/2024

DRAWING #
SF-202

SHOP
63 FLUSHING AVE, BLDG 132
BROOKLYN, NY 11205
TEL. 718.855.2170
www.situ.nyc/fabrication


OFFICE
141 FLUSHING AVE, BLDG 77, SUITE 508
BROOKLYN, NY 11205
TEL. 718.237.5795

© 2023 SITU FABRICATION LLC. ALL RIGHTS RESERVED


The City has made available for download drawings from the Dining Out NYC Setup Menu Prototype project that were prepared by a registered design professional. These drawings have been made available for informational purposes only. The drawings are provided as-is, and the City of New York disclaims to the greatest extent permitted by law any and all warranties in connection with them.

Each drawing was designed and developed for a specific prototype location and may not be appropriate for other locations. Every location has unique features and site conditions, so make sure that every outdoor dining setup component you choose is appropriate for your sidewalk or roadway cafe.


These drawings and all information contained within, both directly and inferred, are for design guidance only and not to be used for construction, fabrication, or installation. SITU Fabrication ("SITU") and WXY Architecture and Urban Design ("WXY") accept no liability for any type of use of these drawings. SITU and WXY have no responsibility for any deficiencies, inaccuracies, errors and/or omissions contained in these drawings. Compliance with ADA and NYC Building Code needs to be reviewed and confirmed by a registered design professional. All systems, hardware, materials, detailing, methods, and connections need to be reviewed and confirmed by a registered structural engineer.

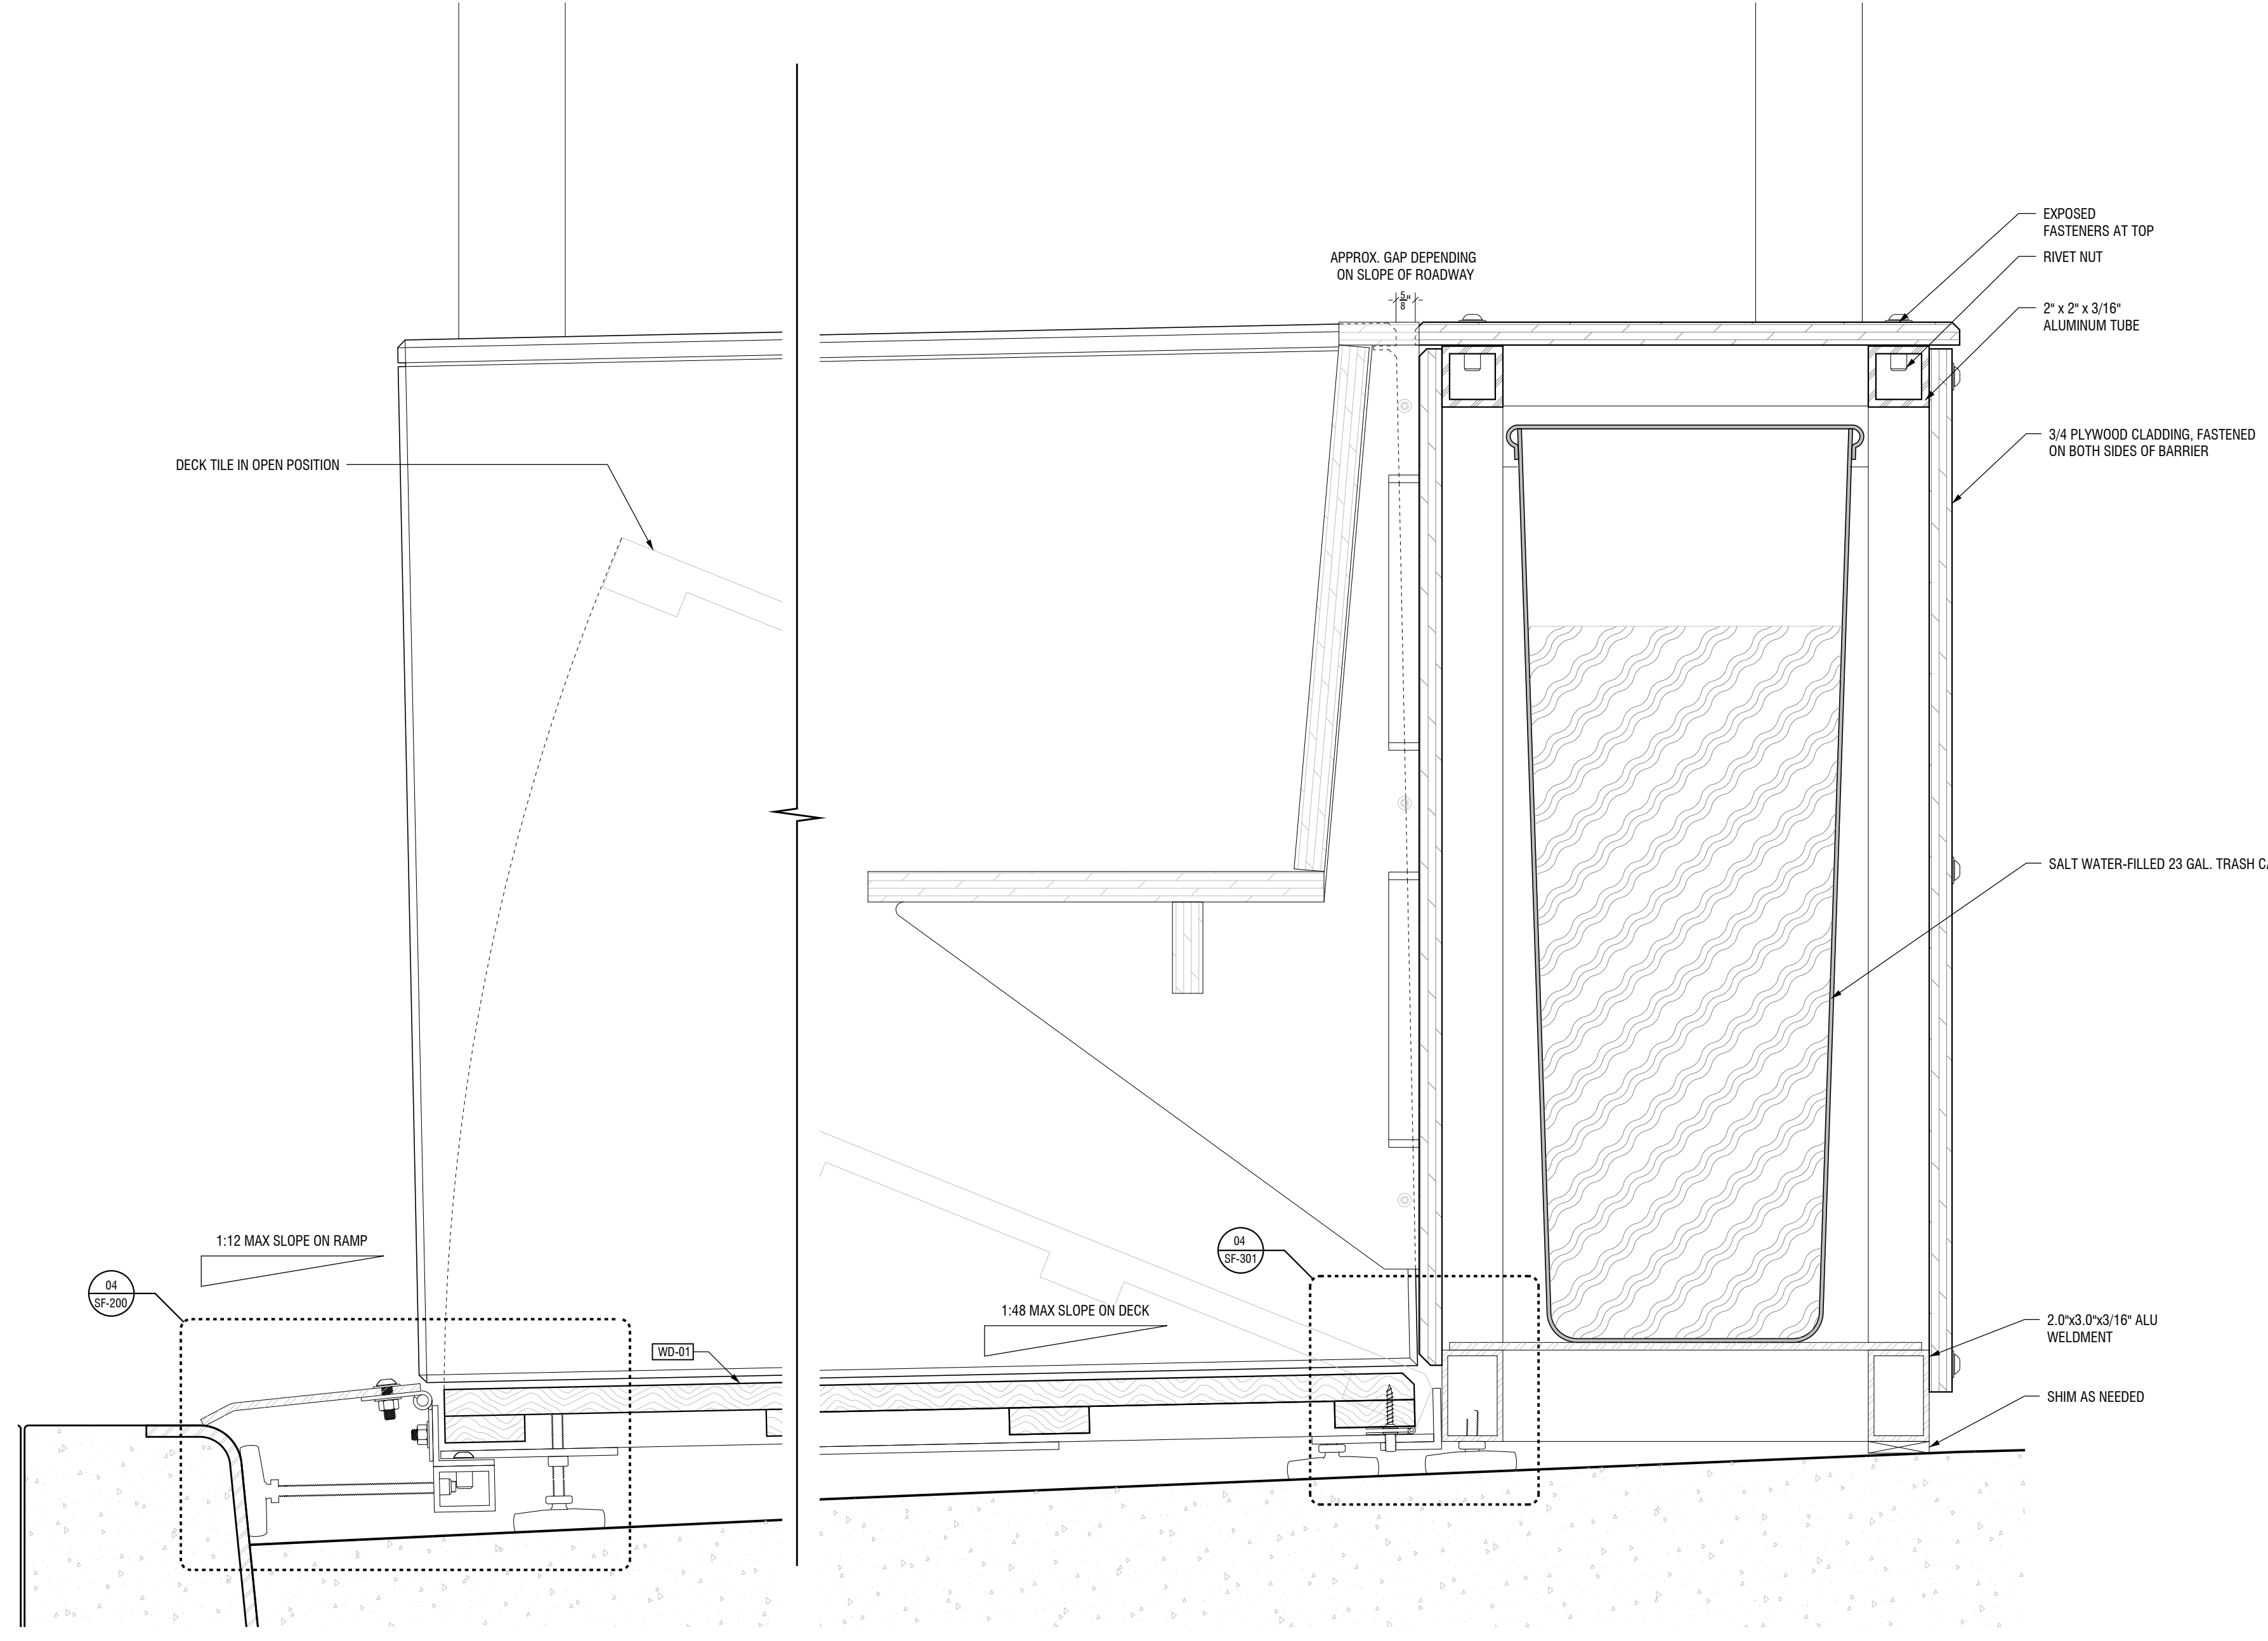


01 BARRIER SECTION
SCALE: 3/8"=1'-0"

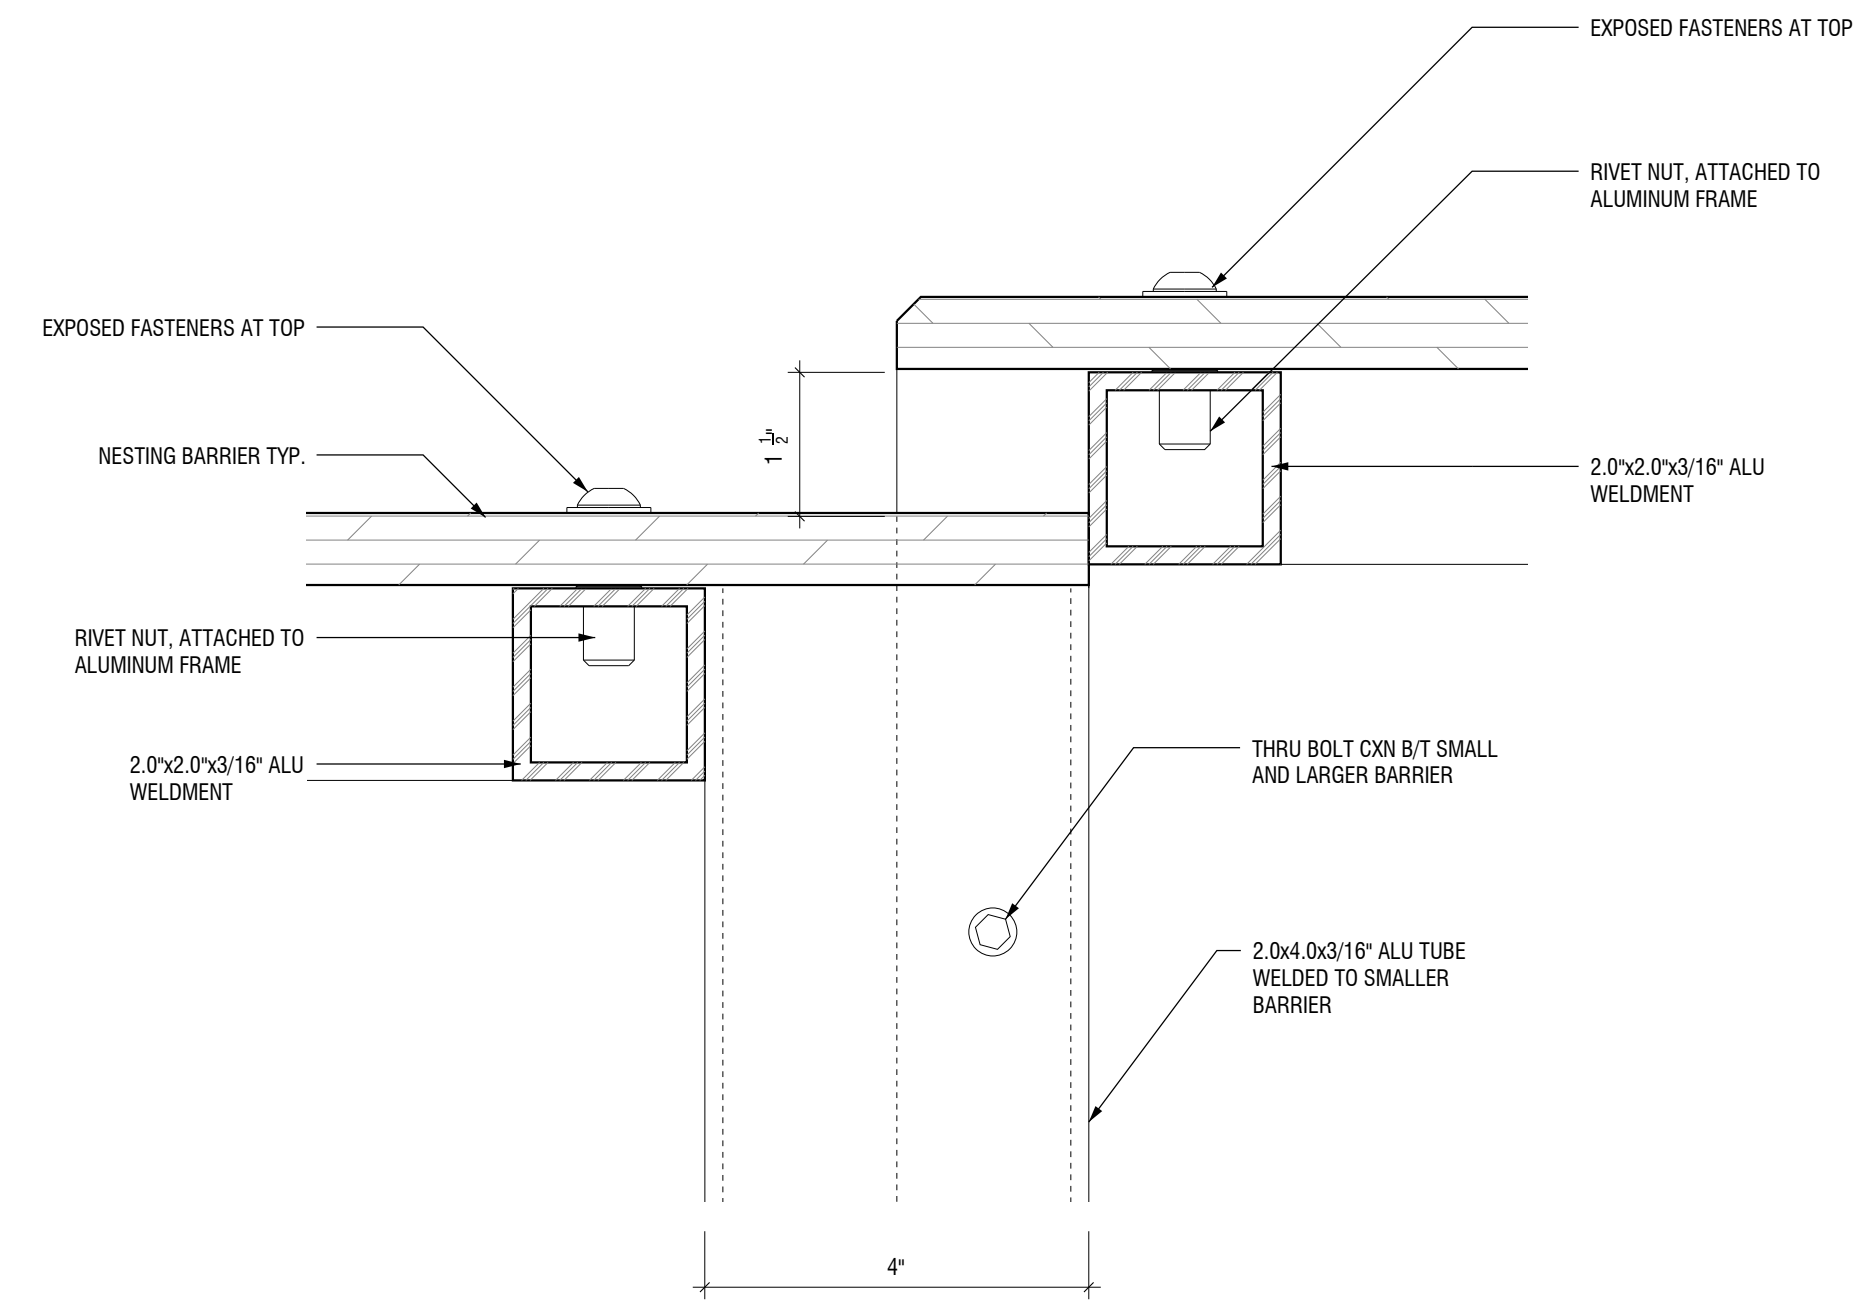


06 DETAIL: SMALL TO LARGE BARRIER CXN
SCALE: 3/8"=1'-0"

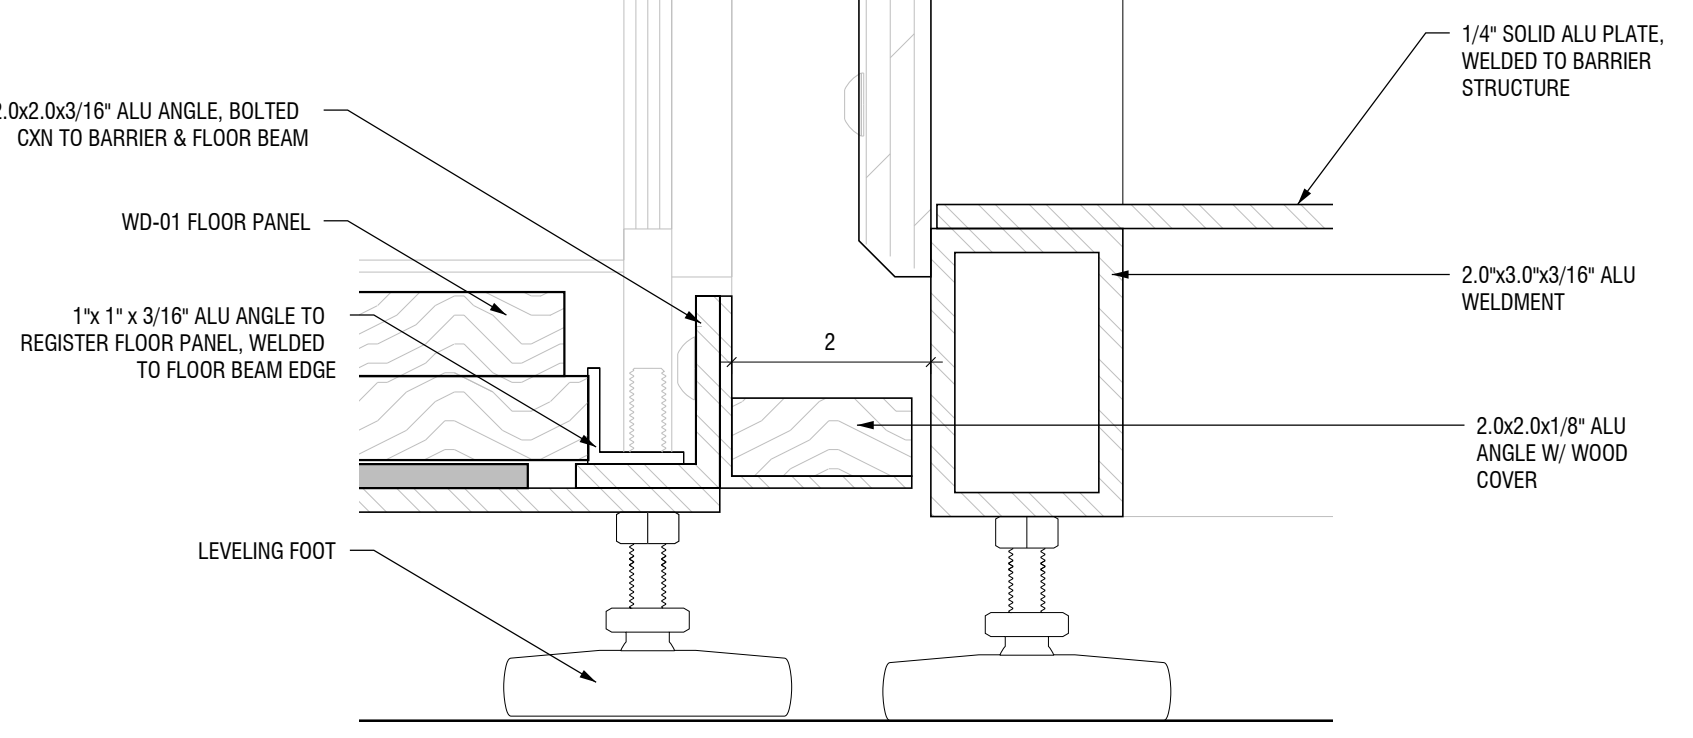


05 DETAIL: FLOOR-TO-BARRIER CXN
SCALE: 3/8"=1'-0"

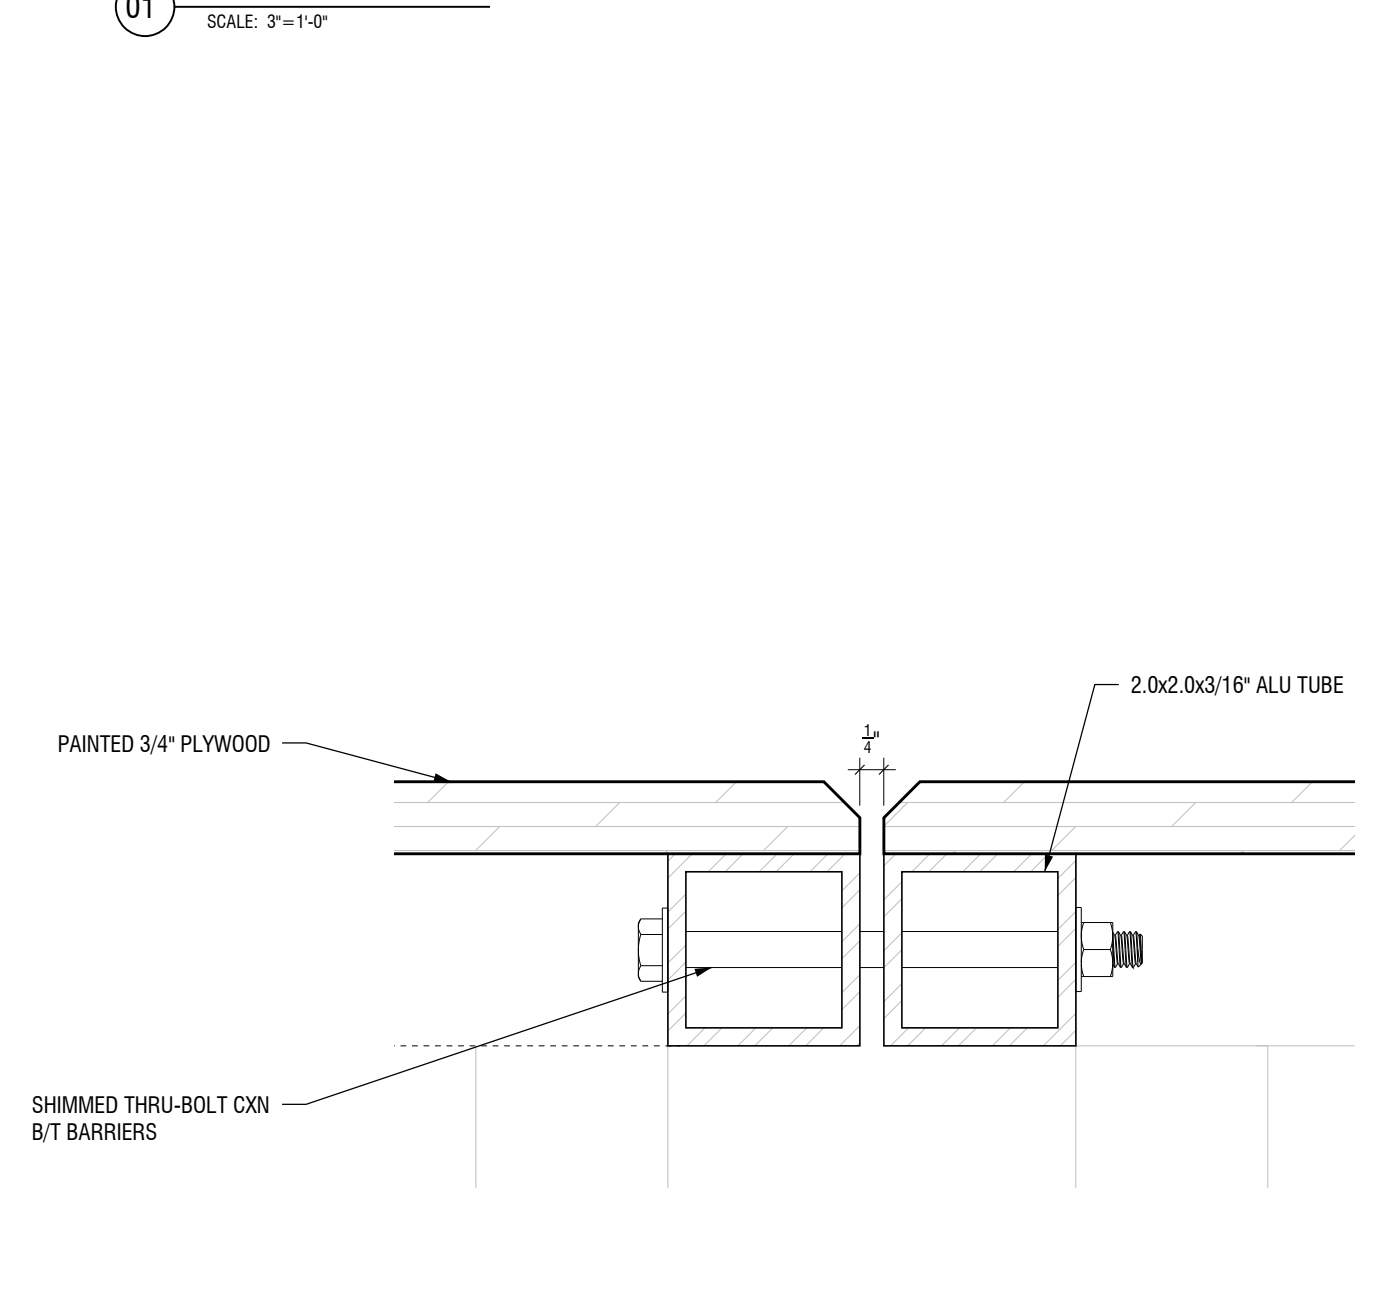

02 DETAIL: BARRIER-TO-BARRIER CXN
SCALE: 3/8"=1'-0"

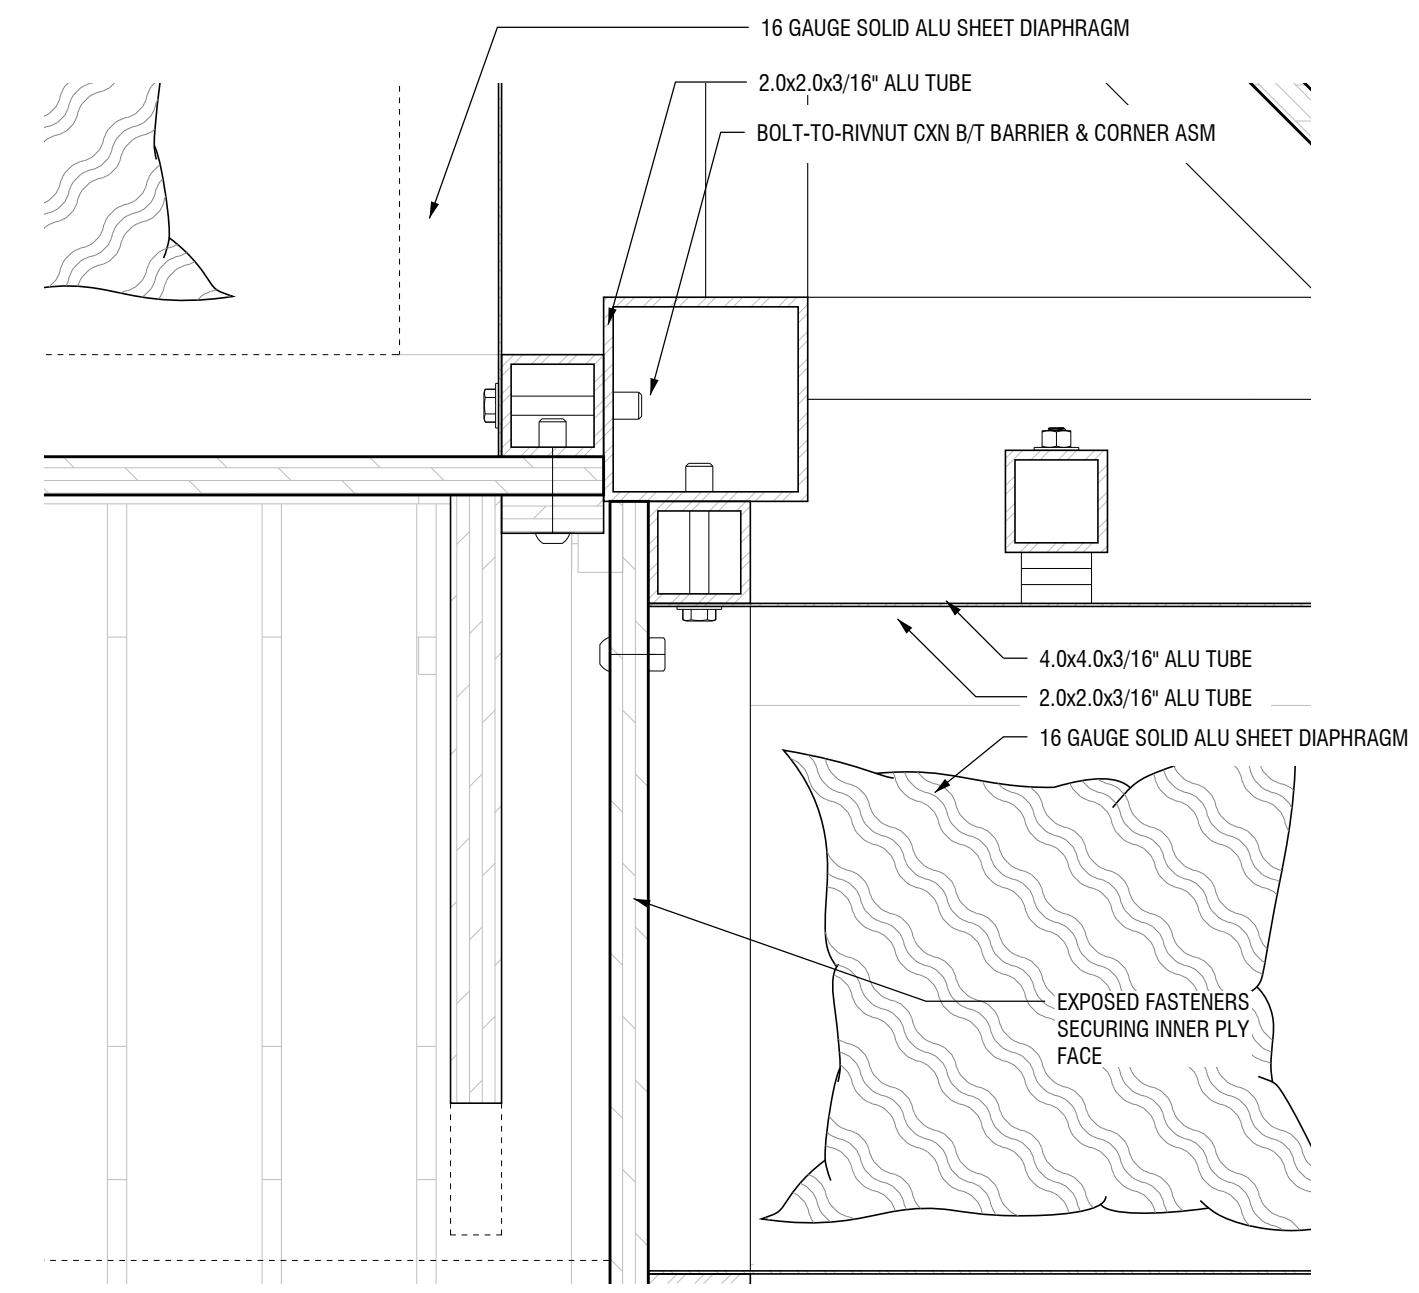

03 DETAIL: BARRIER-TO-CORNER CXN
SCALE: 3/8"=1'-0"

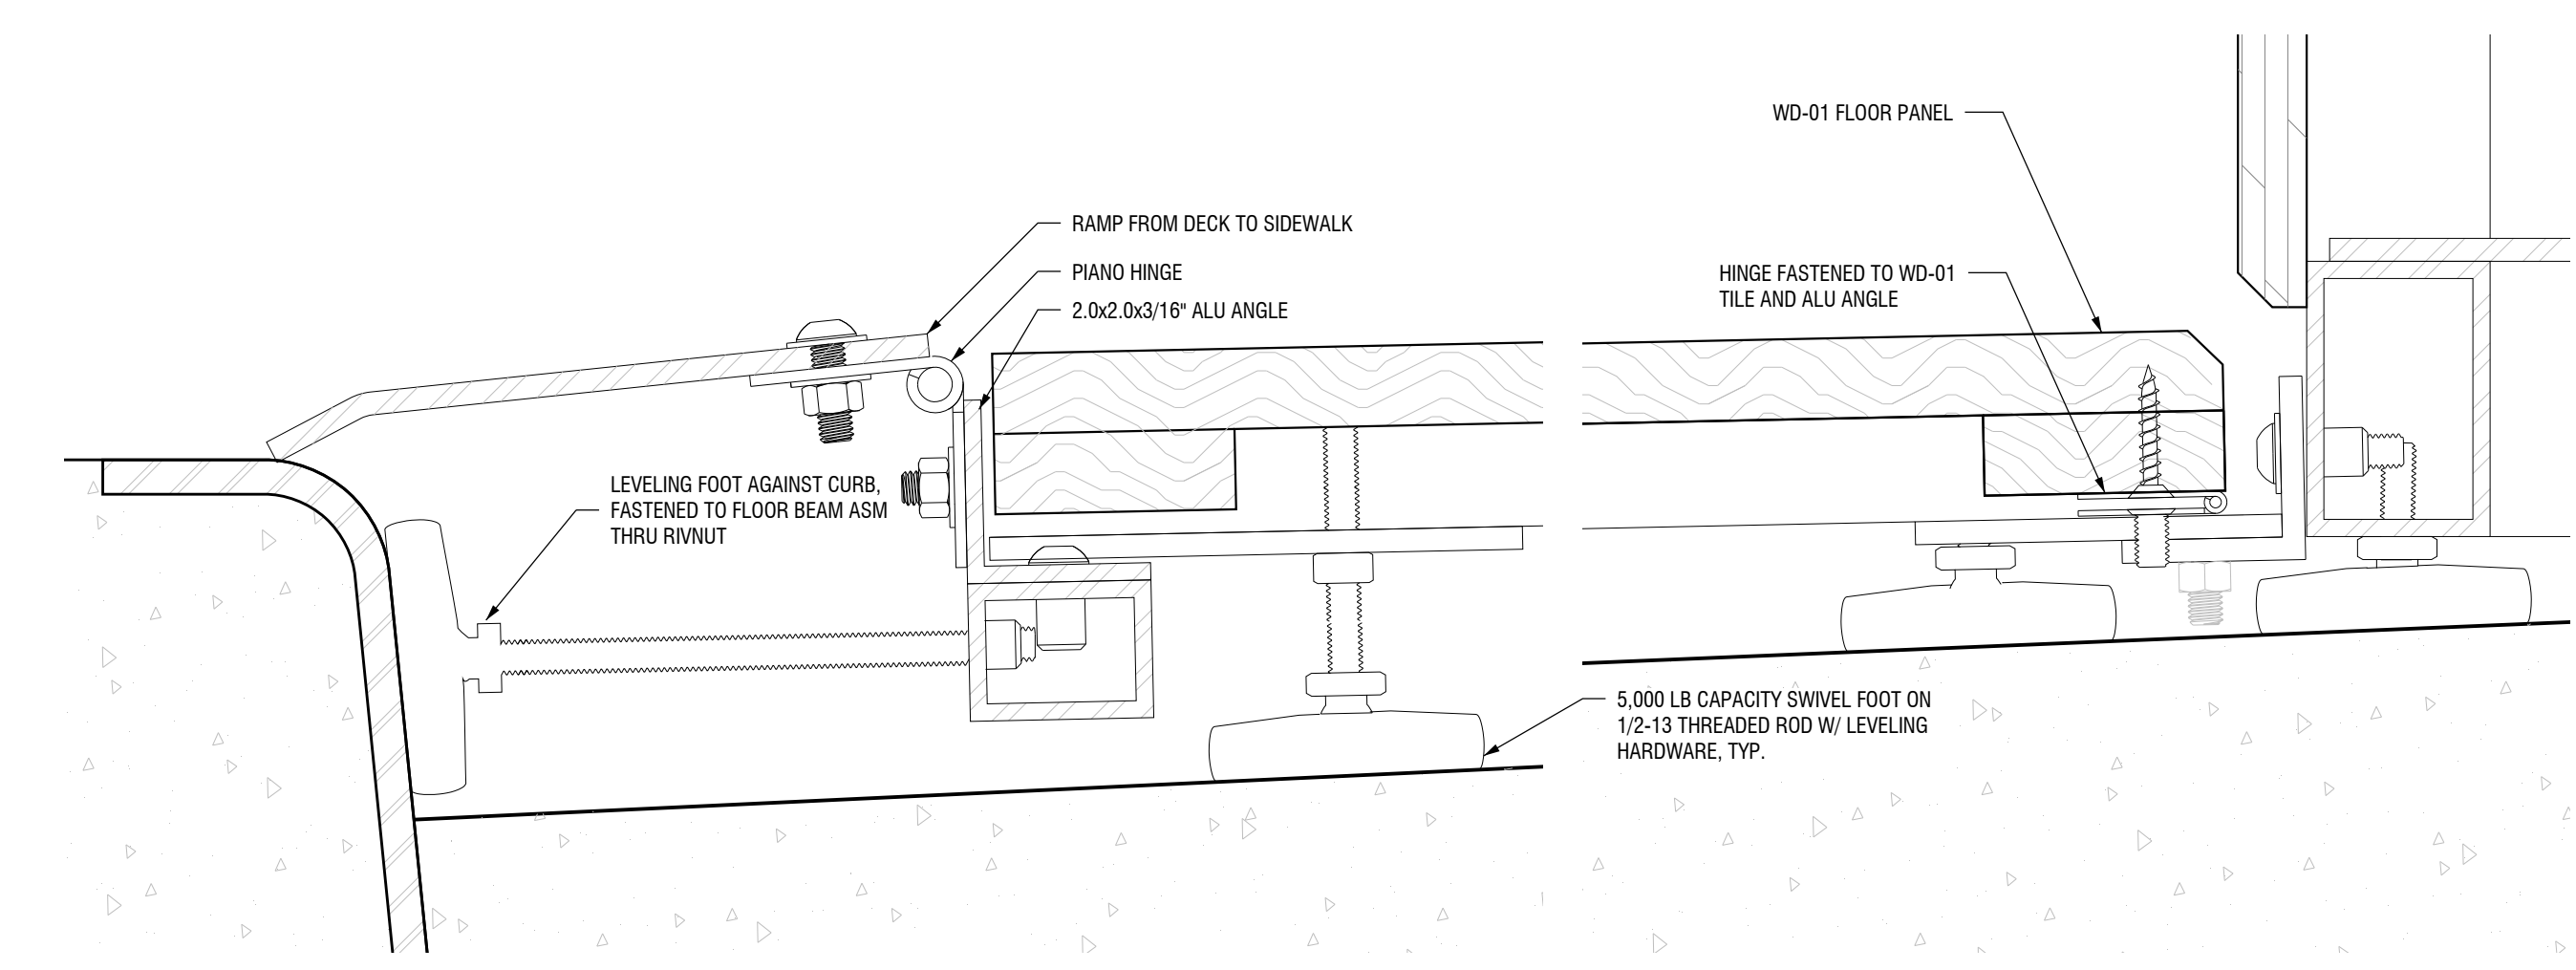

04 DETAIL: FLOOR-TO-BARRIER CXN
SCALE: 3/8"=1'-0"

FINISH LIST	
ITEM	DESCRIPTION
MT-01	UNPAINTED ALUMINUM, SANDED FINISH
PT-01	PAINT - RED
PT-02	PAINT - ORANGE
PT-03	PAINT - LIGHT GREEN
PT-04	PAINT - DARK GREEN
PL-01	POLYCARBONATE PANEL
WD-01	BLACK LOCUST ROBI DECKING TILE

ISSUES AND REVISIONS		
#	DESCRIPTION	DATE
1	ISSUE FOR APPROVAL	9/11/2023

DESIGNERS
WXY ARCHITECTURE
+ URBAN DESIGN
25 PARK PL.
NEW YORK, NY 10007

SITU FABRICATION
141 FLUSHING AVE.
BLDG 77 SUITE 508,
BROOKLYN, NY 11205

OWNER
WARRIQUE
90-04 37th AVE.
QUEENS, NY 11372

COMMISSIONED BY
NYC DEPARTMENT OF TRANSPORTATION
35 WATER STREET
NEW YORK, NY 10041

DINING OUT NYC: SETUP MENU
MID-BLOCK SHOP DRAWINGS

DETAILS

DRAWN BY LB CHECKED BY DJ
JOB # 10266 DATE 3/6/2024

DRAWING # SF-301

SHOP
63 FLUSHING AVE, BLDG 132
BROOKLYN, NY 11205
TEL. 718.855.2170
www.situ.nyc/fabrication




OFFICE
141 FLUSHING AVE, BLDG 77, SUITE 508
BROOKLYN, NY 11205
TEL. 718.237.5795

© 2023 SITU FABRICATION LLC. ALL RIGHTS RESERVED

The City has made available for download drawings from the Dining Out NYC Setup Menu Prototype project that were prepared by a registered design professional. These drawings have been made available for informational purposes only. The drawings are provided as-is, and the City of New York disclaims to the greatest extent permitted by law any and all warranties in connection with them.

Each drawing was designed and developed for a specific prototype location and may not be appropriate for other locations. Every location has unique features and site conditions, so make sure that every outdoor dining setup component you choose is appropriate for your sidewalk or roadway cafe.

These drawings and all information contained within, both directly and inferred, are for design guidance only and not to be used for construction, fabrication, or installation. SITU Fabrication ("SITU") and WXY Architecture and Urban Design ("WXY") accept no liability for any type of use of these drawings. SITU and WXY have no responsibility for any deficiencies, inaccuracies, errors and/or omissions contained in these drawings. Compliance with ADA and NYC Building Code needs to be reviewed and confirmed by a registered design professional. All systems, hardware, materials, detailing, methods, and connections need to be reviewed and confirmed by a registered structural engineer.

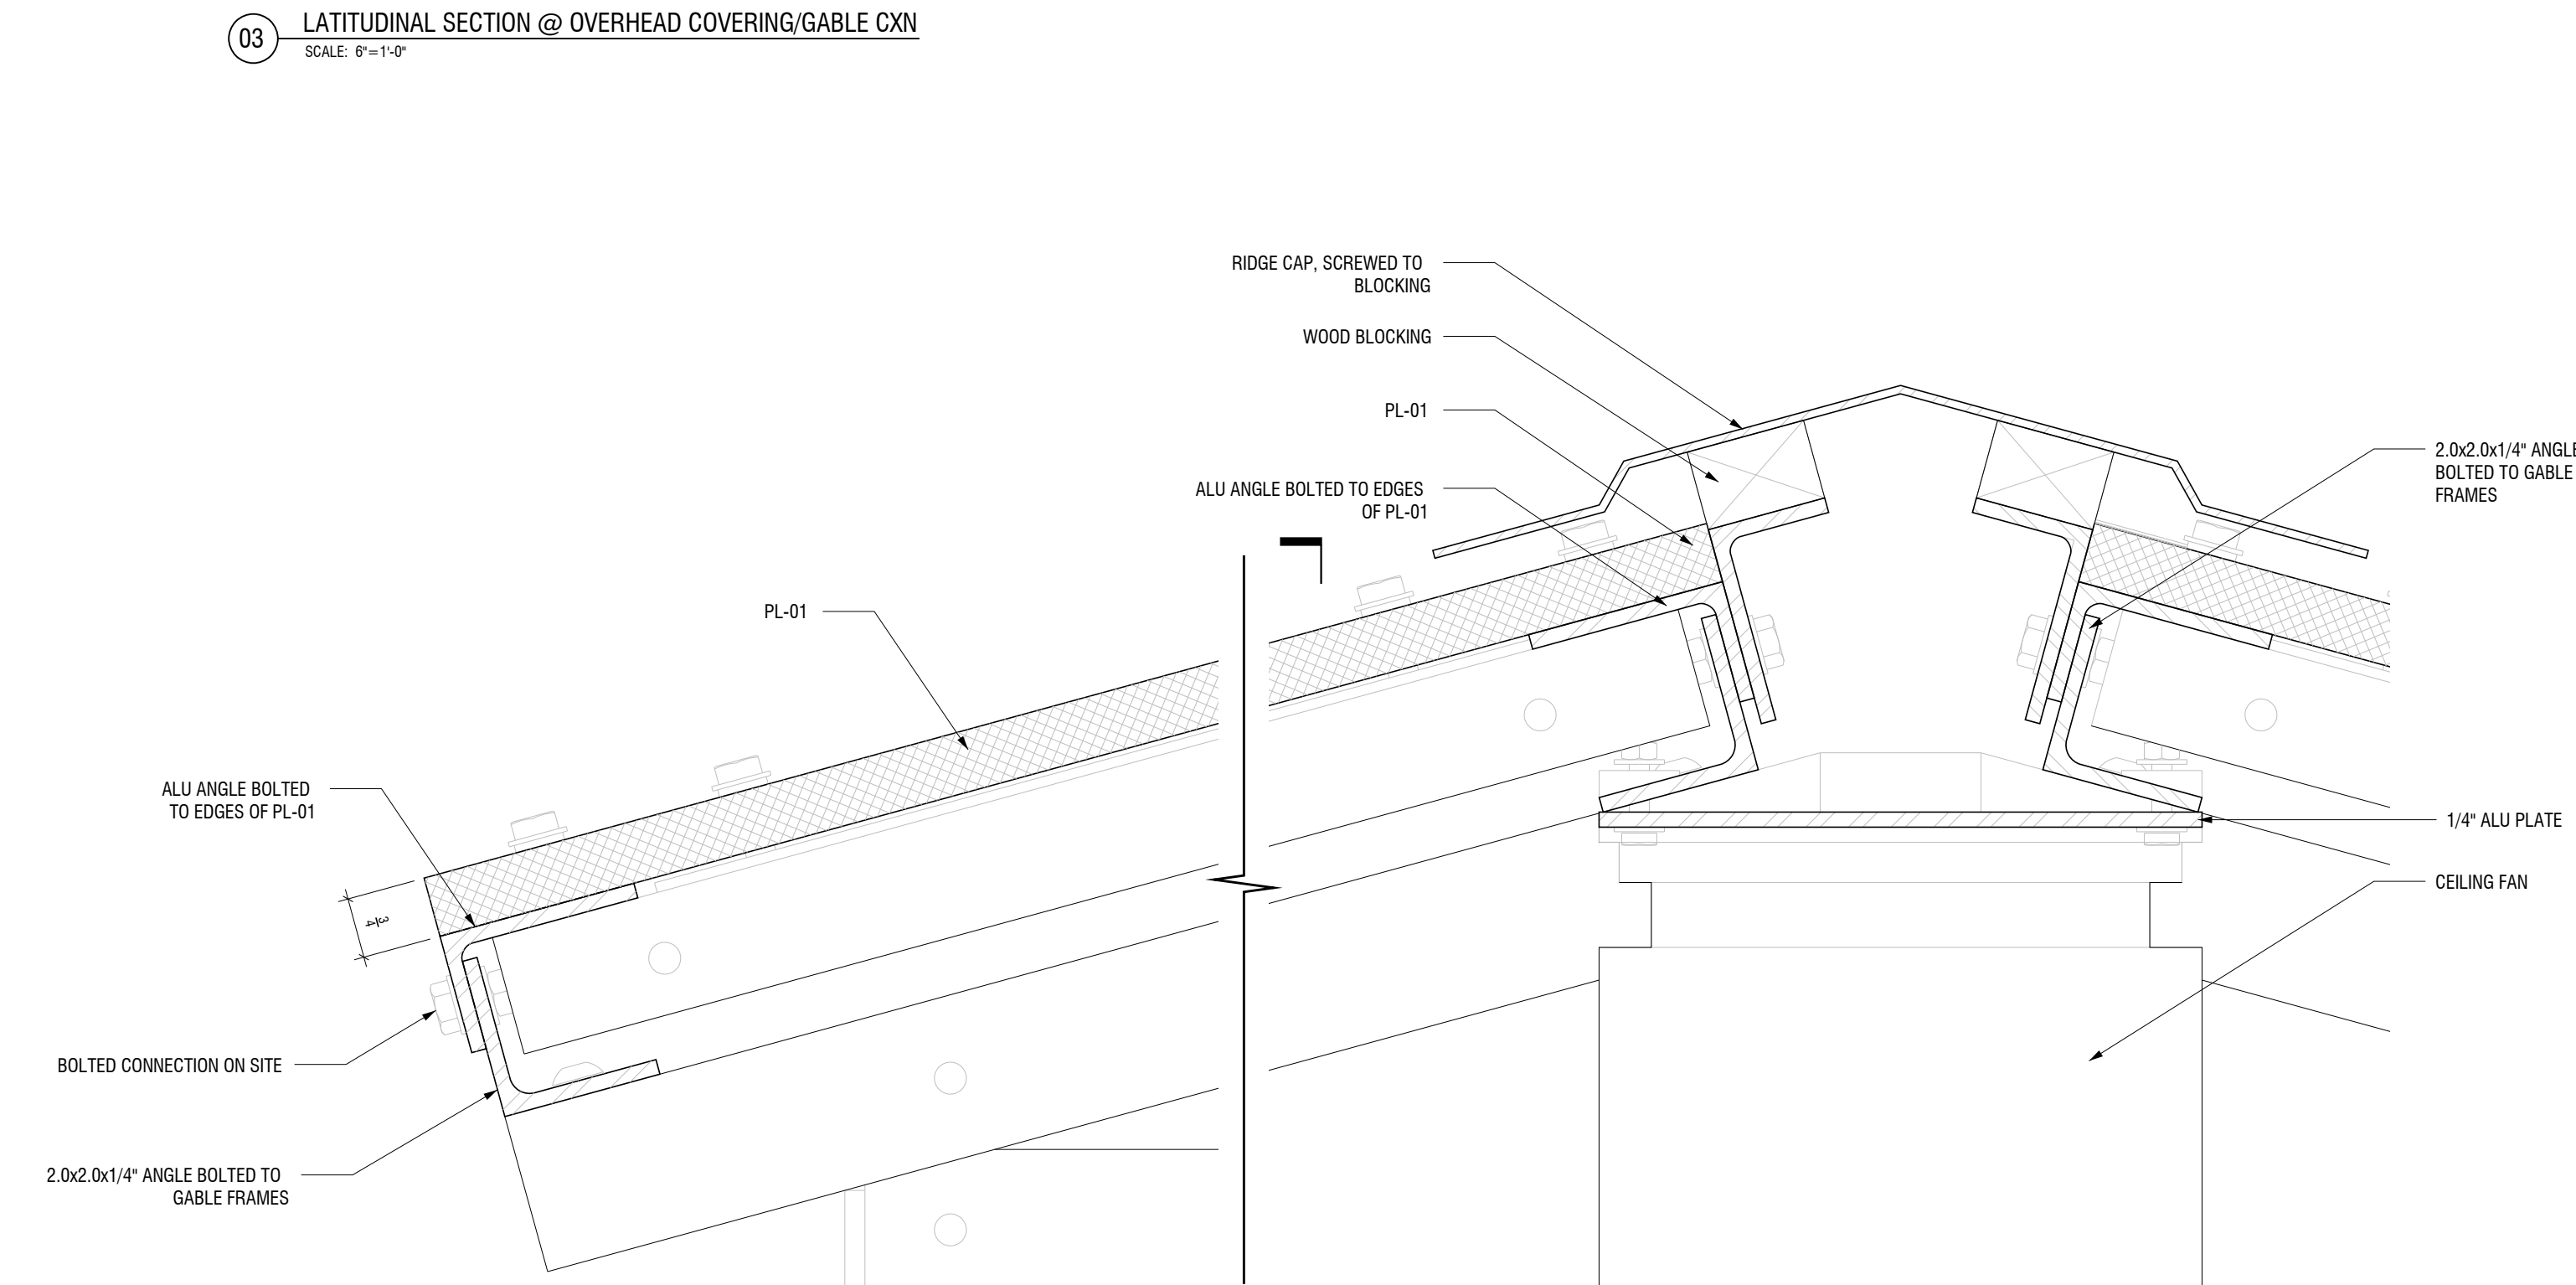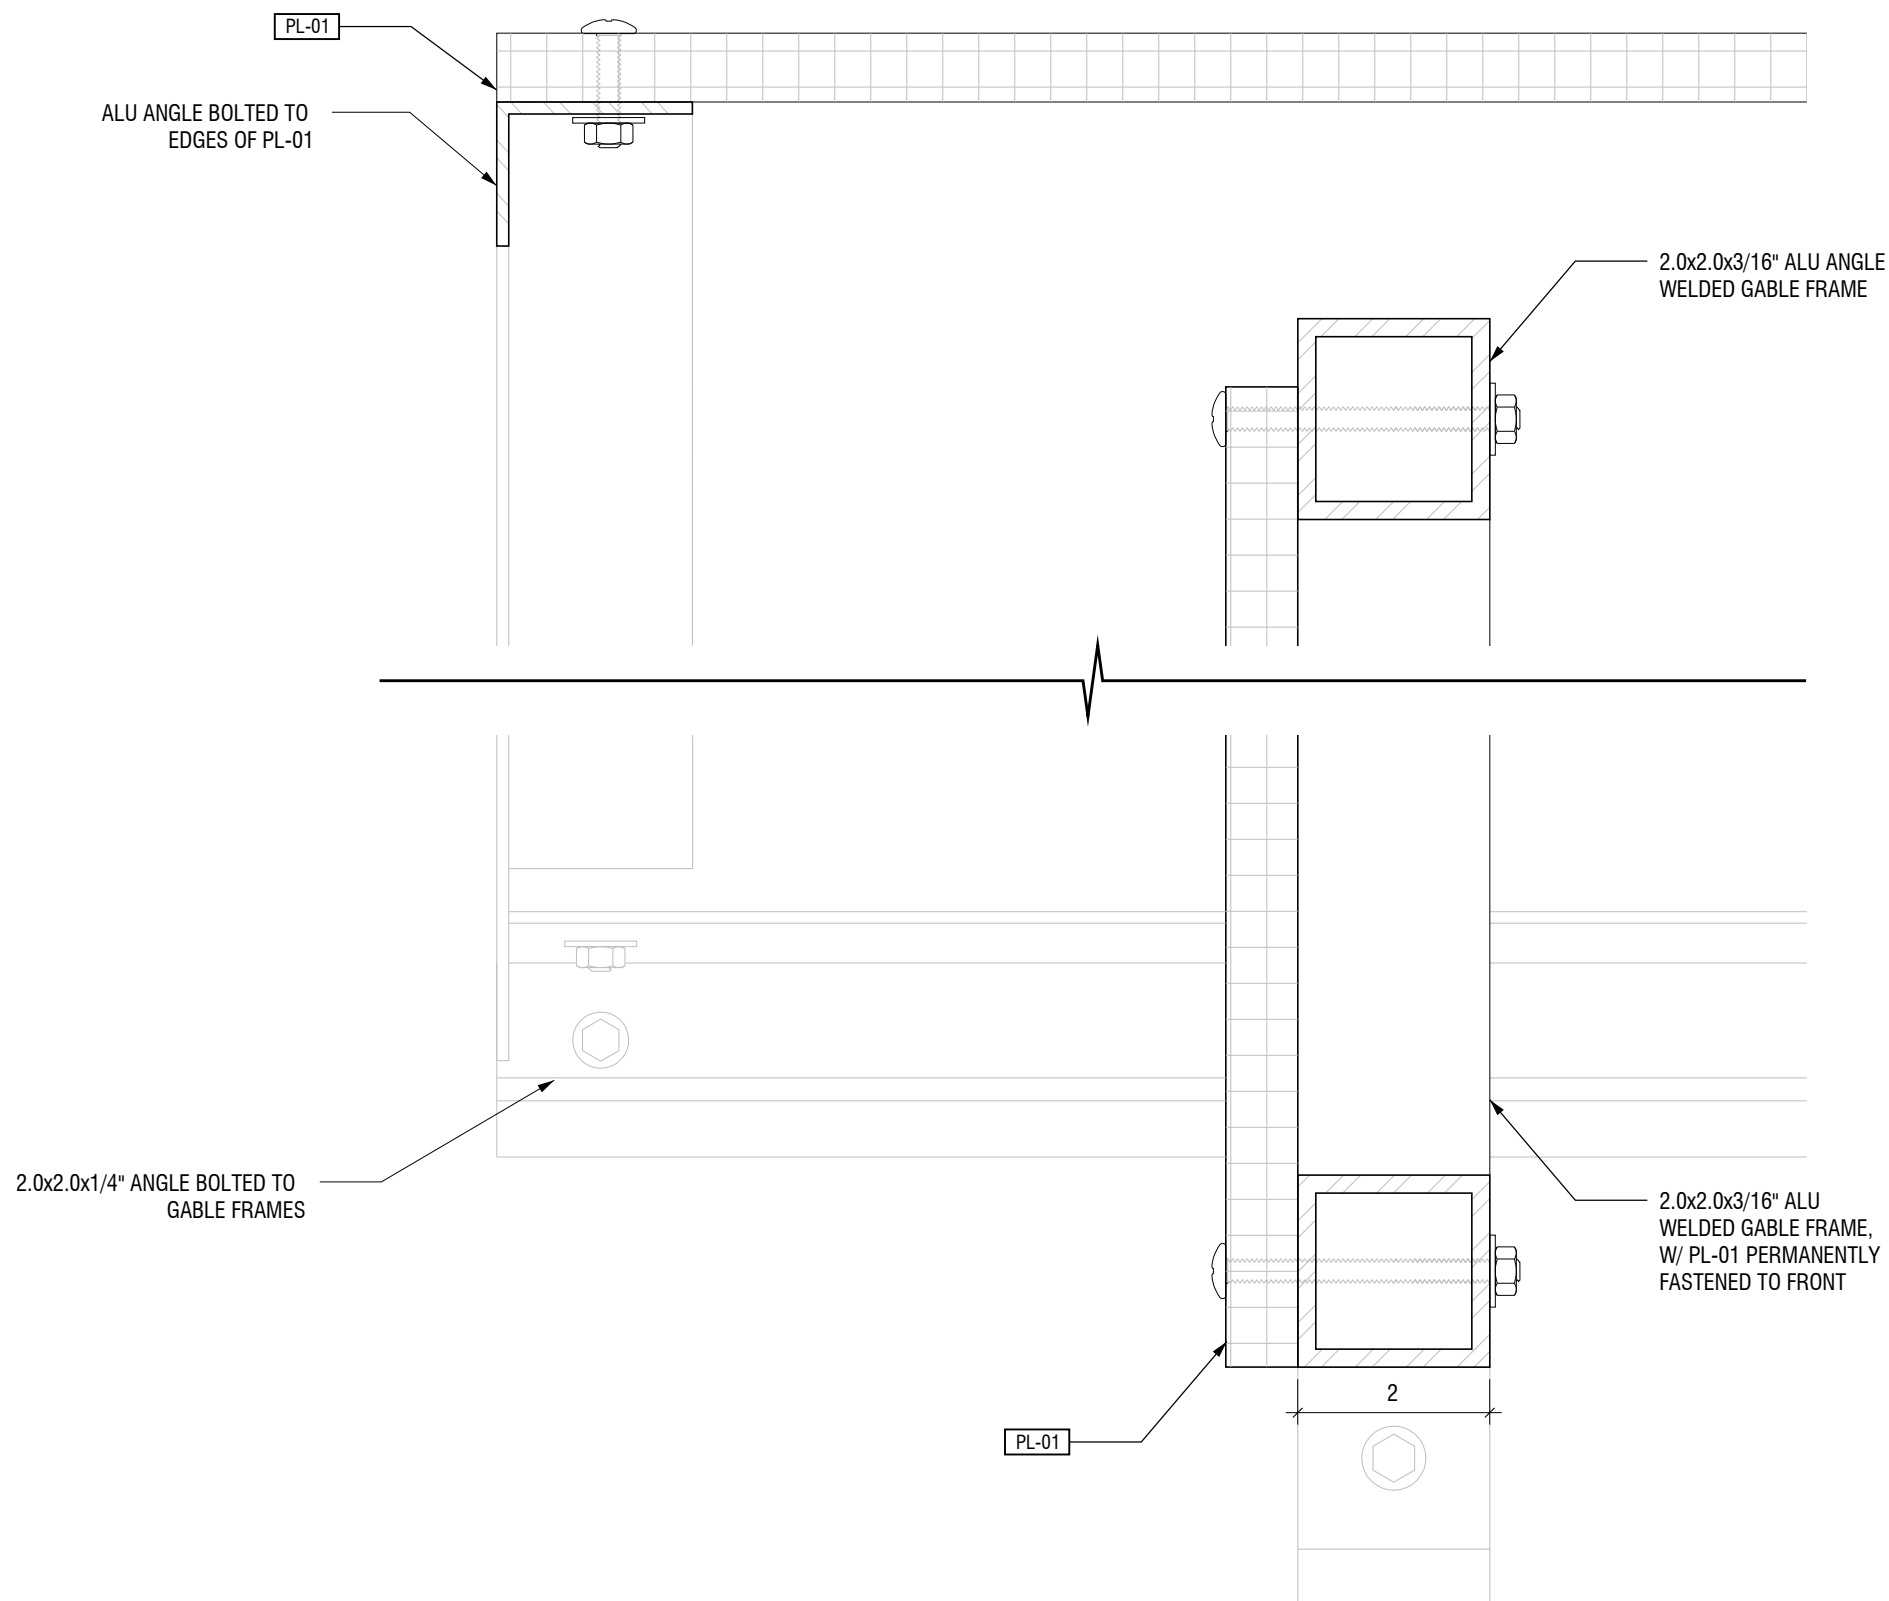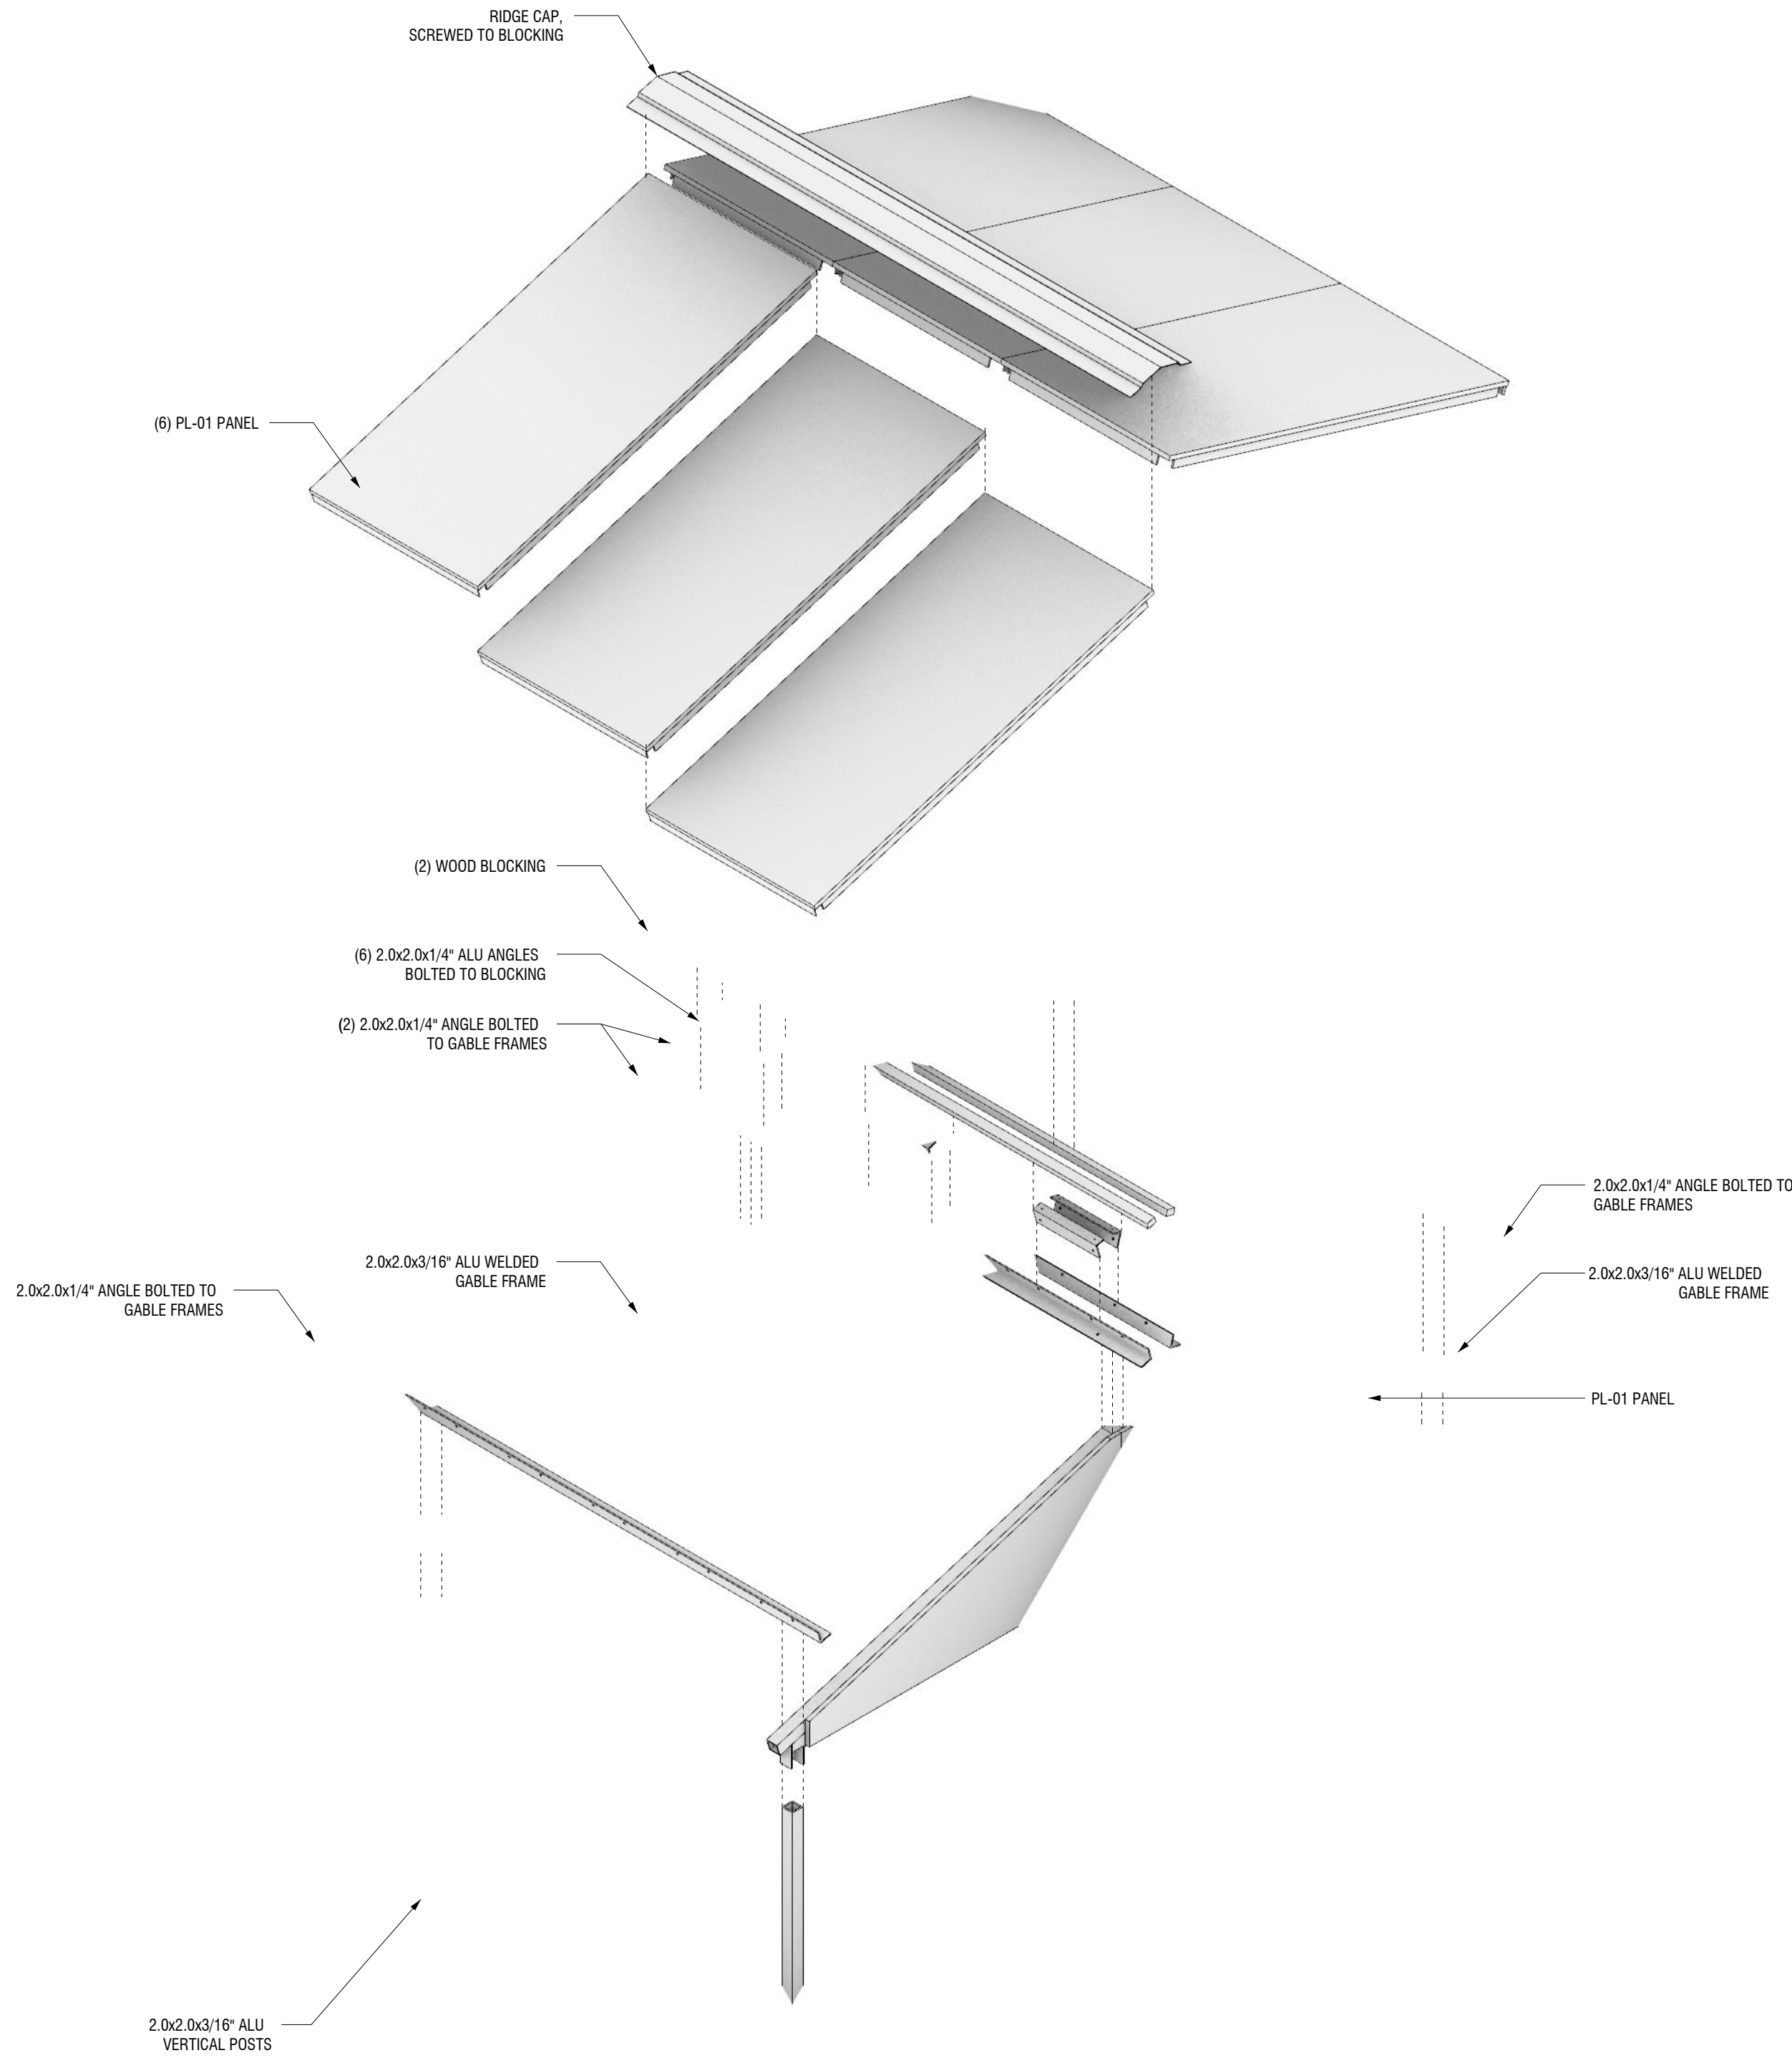

FINISH LIST	
ITEM	DESCRIPTION
MT-01	UNPAINTED ALUMINUM, SANDED FINISH
PT-01	PAINT - RED
PT-02	PAINT - ORANGE
PT-03	PAINT - LIGHT GREEN
PT-04	PAINT - DARK GREEN
PL-01	POLYCARBONATE PANEL
WD-01	BLACK LOCUST ROBI DECKING TILE

ISSUES AND REVISIONS		
#	DESCRIPTION	DATE
1	ISSUE FOR APPROVAL	9/11/2023

DESIGNERS
WXY ARCHITECTURE
+ URBAN DESIGN
25 PARK PL.
NEW YORK, NY 10007

SITU FABRICATION
141 FLUSHING AVE.
BLDG 77 SUITE 508,
BROOKLYN, NY 11205

OWNER
WARRIQUE
90-04 37th AVE
QUEENS, NY 11372

COMMISSIONED BY
NYC DEPARTMENT OF TRANSPORTATION
35 WATER STREET
NEW YORK, NY 10041

DINING OUT NYC: SETUP MENU
MID-BLOCK SHOP DRAWINGS

OVERHEAD COVERING ASSEMBLY

DRAWN BY LB CHECKED BY DJ
JOB # 10266 DATE 3/6/2024

DRAWING # SF-401

01 OVERHEAD COVERING ASSEMBLY
SCALE: NOT TO SCALE

02 DETAIL: LONGITUDINAL SECTION @ OVERHEAD COVERING
SCALE: 8" = 1'-0"

03 LATITUDINAL SECTION @ OVERHEAD COVERING/GABLE CXN
SCALE: 8" = 1'-0"