

SHOP
63 FLUSHING AVE, BLDG 132
BROOKLYN, NY 11205
TEL. 718.855.2170
www.situ.nyc/fabrication

OFFICE
141 FLUSHING AVE, BLDG 77, SUITE 508
BROOKLYN, NY 11205
TEL. 718.237.5795

© 2023 SITU FABRICATION LLC. ALL RIGHTS RESERVED

The City has made available for download drawings from the Dining Out NYC Setup Menu Prototype project that were prepared by a registered design professional. These drawings have been made available for informational purposes only. The drawings are provided as-is, and the City of New York disclaims to the greatest extent permitted by law any and all warranties in connection with them.

Each drawing was designed and developed for a specific prototype location and may not be appropriate for other locations. Every location has unique features and site conditions, so make sure that every outdoor dining setup component you choose is appropriate for your sidewalk or roadway cafe.

These drawings and all information contained within, both directly and inferred, are for design guidance only and not to be used for construction, fabrication, or installation. SITU Fabrication ("SITU") and WXY Architecture and Urban Design ("WXY") accept no liability for any type of use of these drawings. SITU and WXY have no responsibility for any deficiencies, inaccuracies, errors and/or omissions contained in these drawings. Compliance with ADA and NYC Building Code needs to be reviewed and confirmed by a registered design professional. All systems, hardware, materials, detailing, methods, and connections need to be reviewed and confirmed by a registered structural engineer.

FINISH LIST

ITEM	DESCRIPTION
MT-01	UNPAINTED ALUMINUM
MT-02	GALVANIZED STEEL
PL-01	COMPOSITE PLANKS (RPL)
TX-02	TEXTILE FABRIC (4) COLORS

ISSUES AND REVISIONS

#	DESCRIPTION	DATE
1	ISSUE FOR REVIEW	11/21/23

DESIGNERS:
WXY ARCHITECTURE + URBAN DESIGN
25 PARK PL.
NEW YORK, NY 10007

SITU FABRICATION
141 FLUSHING AVE.
BLDG 77 SUITE 508,
BROOKLYN, NY 11205

OWNER:
DAWAS
51-18 SKILLMAN AVE
QUEENS, NY 11377


COMMISSIONED BY:
NYC DEPARTMENT OF TRANSPORTATION
55 WATER STREET
NEW YORK, NY 10041

DINING OUT NYC: SETUP MENU
STEEP STREET SHOP DRAWINGS

SITE PLAN

DRAWN BY: MM, GJ CHECKED BY: AJ
JOB #: [10266] DATE: 3/6/2024

DRAWING #
SF-102

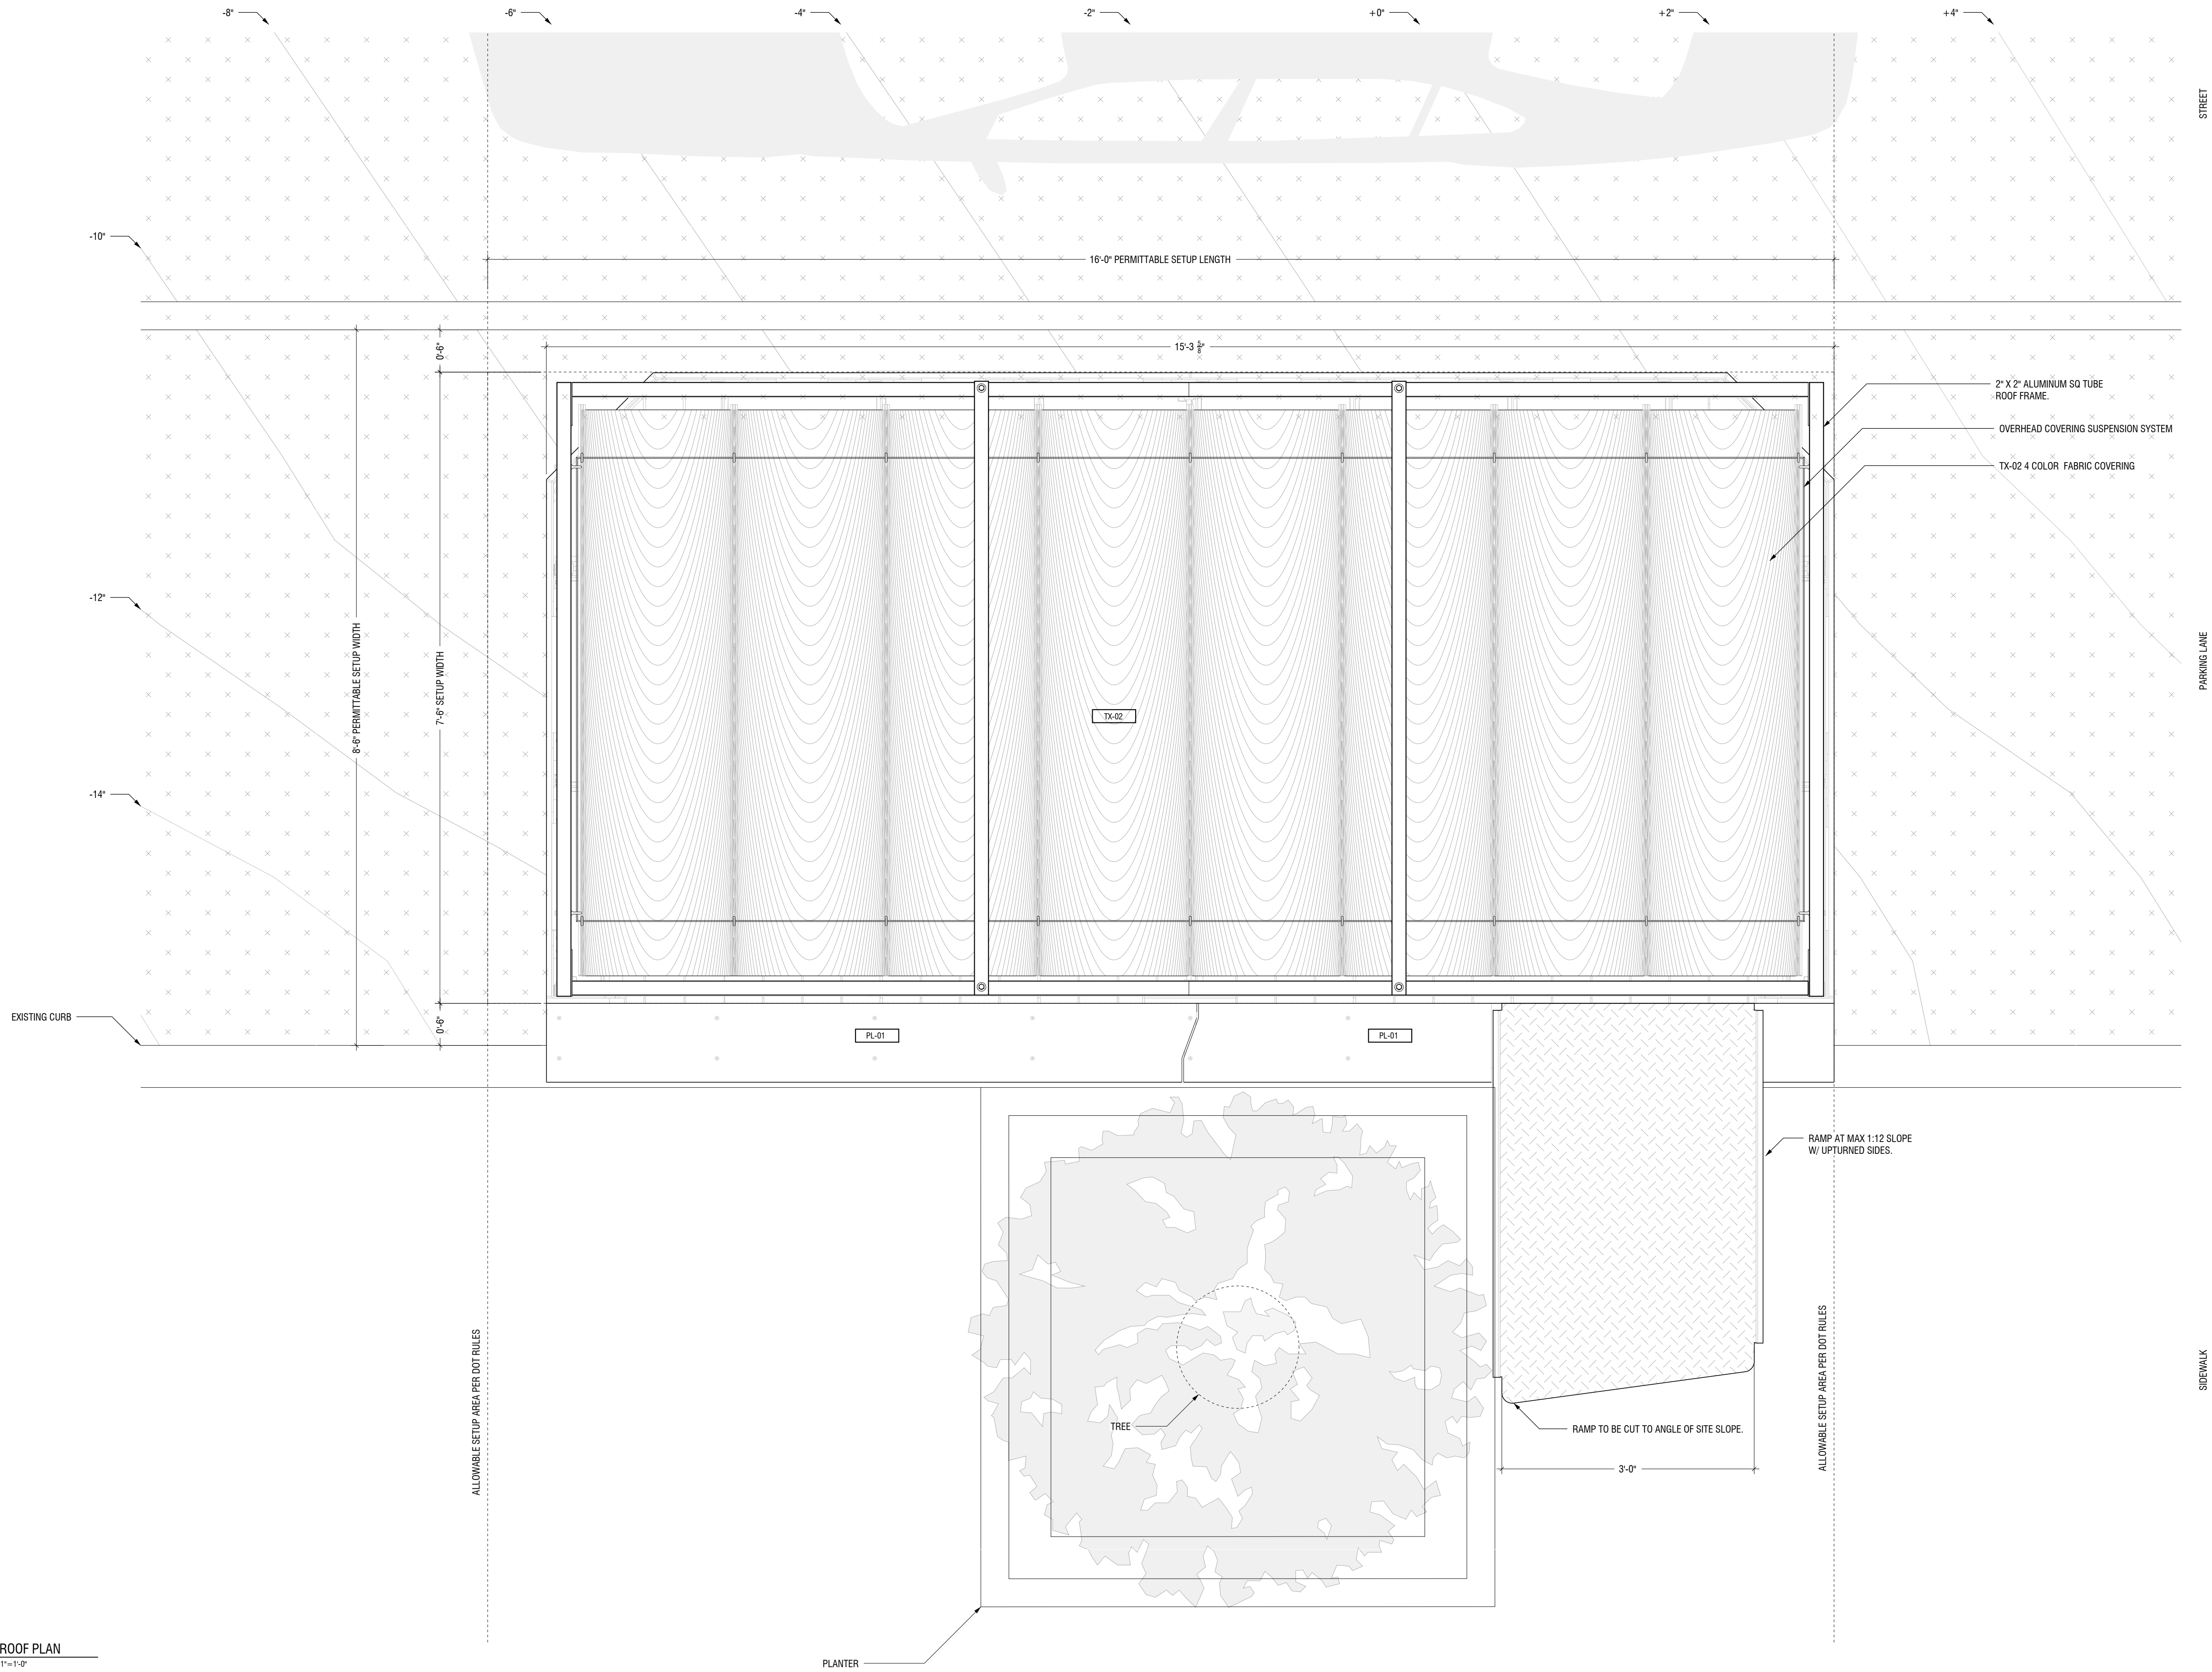

FOR INFORMATIONAL PURPOSES ONLY

SITU/Fabrication

SHOP
63 FLUSHING AVE, BLDG 132
BROOKLYN, NY 11205
TEL. 718.855.2170
www.situ.nyc/fabrication


OFFICE
141 FLUSHING AVE, BLDG 77, SUITE 508
BROOKLYN, NY 11205
TEL. 718.237.5795

© 2023 SITU FABRICATION LLC. ALL RIGHTS RESERVED


The City has made available for download drawings from the Dining Out NYC Setup Menu Prototype project that were prepared by a registered design professional. These drawings have been made available for informational purposes only. The drawings are provided as-is, and the City of New York disclaims to the greatest extent permitted by law any and all warranties in connection with them.

Each drawing was designed and developed for a specific prototype location and may not be appropriate for other locations. Every location has unique features and site conditions, so make sure that every outdoor dining setup component you choose is appropriate for your sidewalk or roadway cafe.

These drawings and all information contained within, both directly and inferred, are for design guidance only and not to be used for construction, fabrication, or installation. SITU Fabrication ("SITU") and WXY Architecture and Urban Design ("WXY") accept no liability for any type of use of these drawings. SITU and WXY have no responsibility for any deficiencies, inaccuracies, errors and/or omissions contained in these drawings. Compliance with ADA and NYC Building Code needs to be reviewed and confirmed by a registered design professional. All systems, hardware, materials, detailing, methods, and connections need to be reviewed and confirmed by a registered structural engineer.

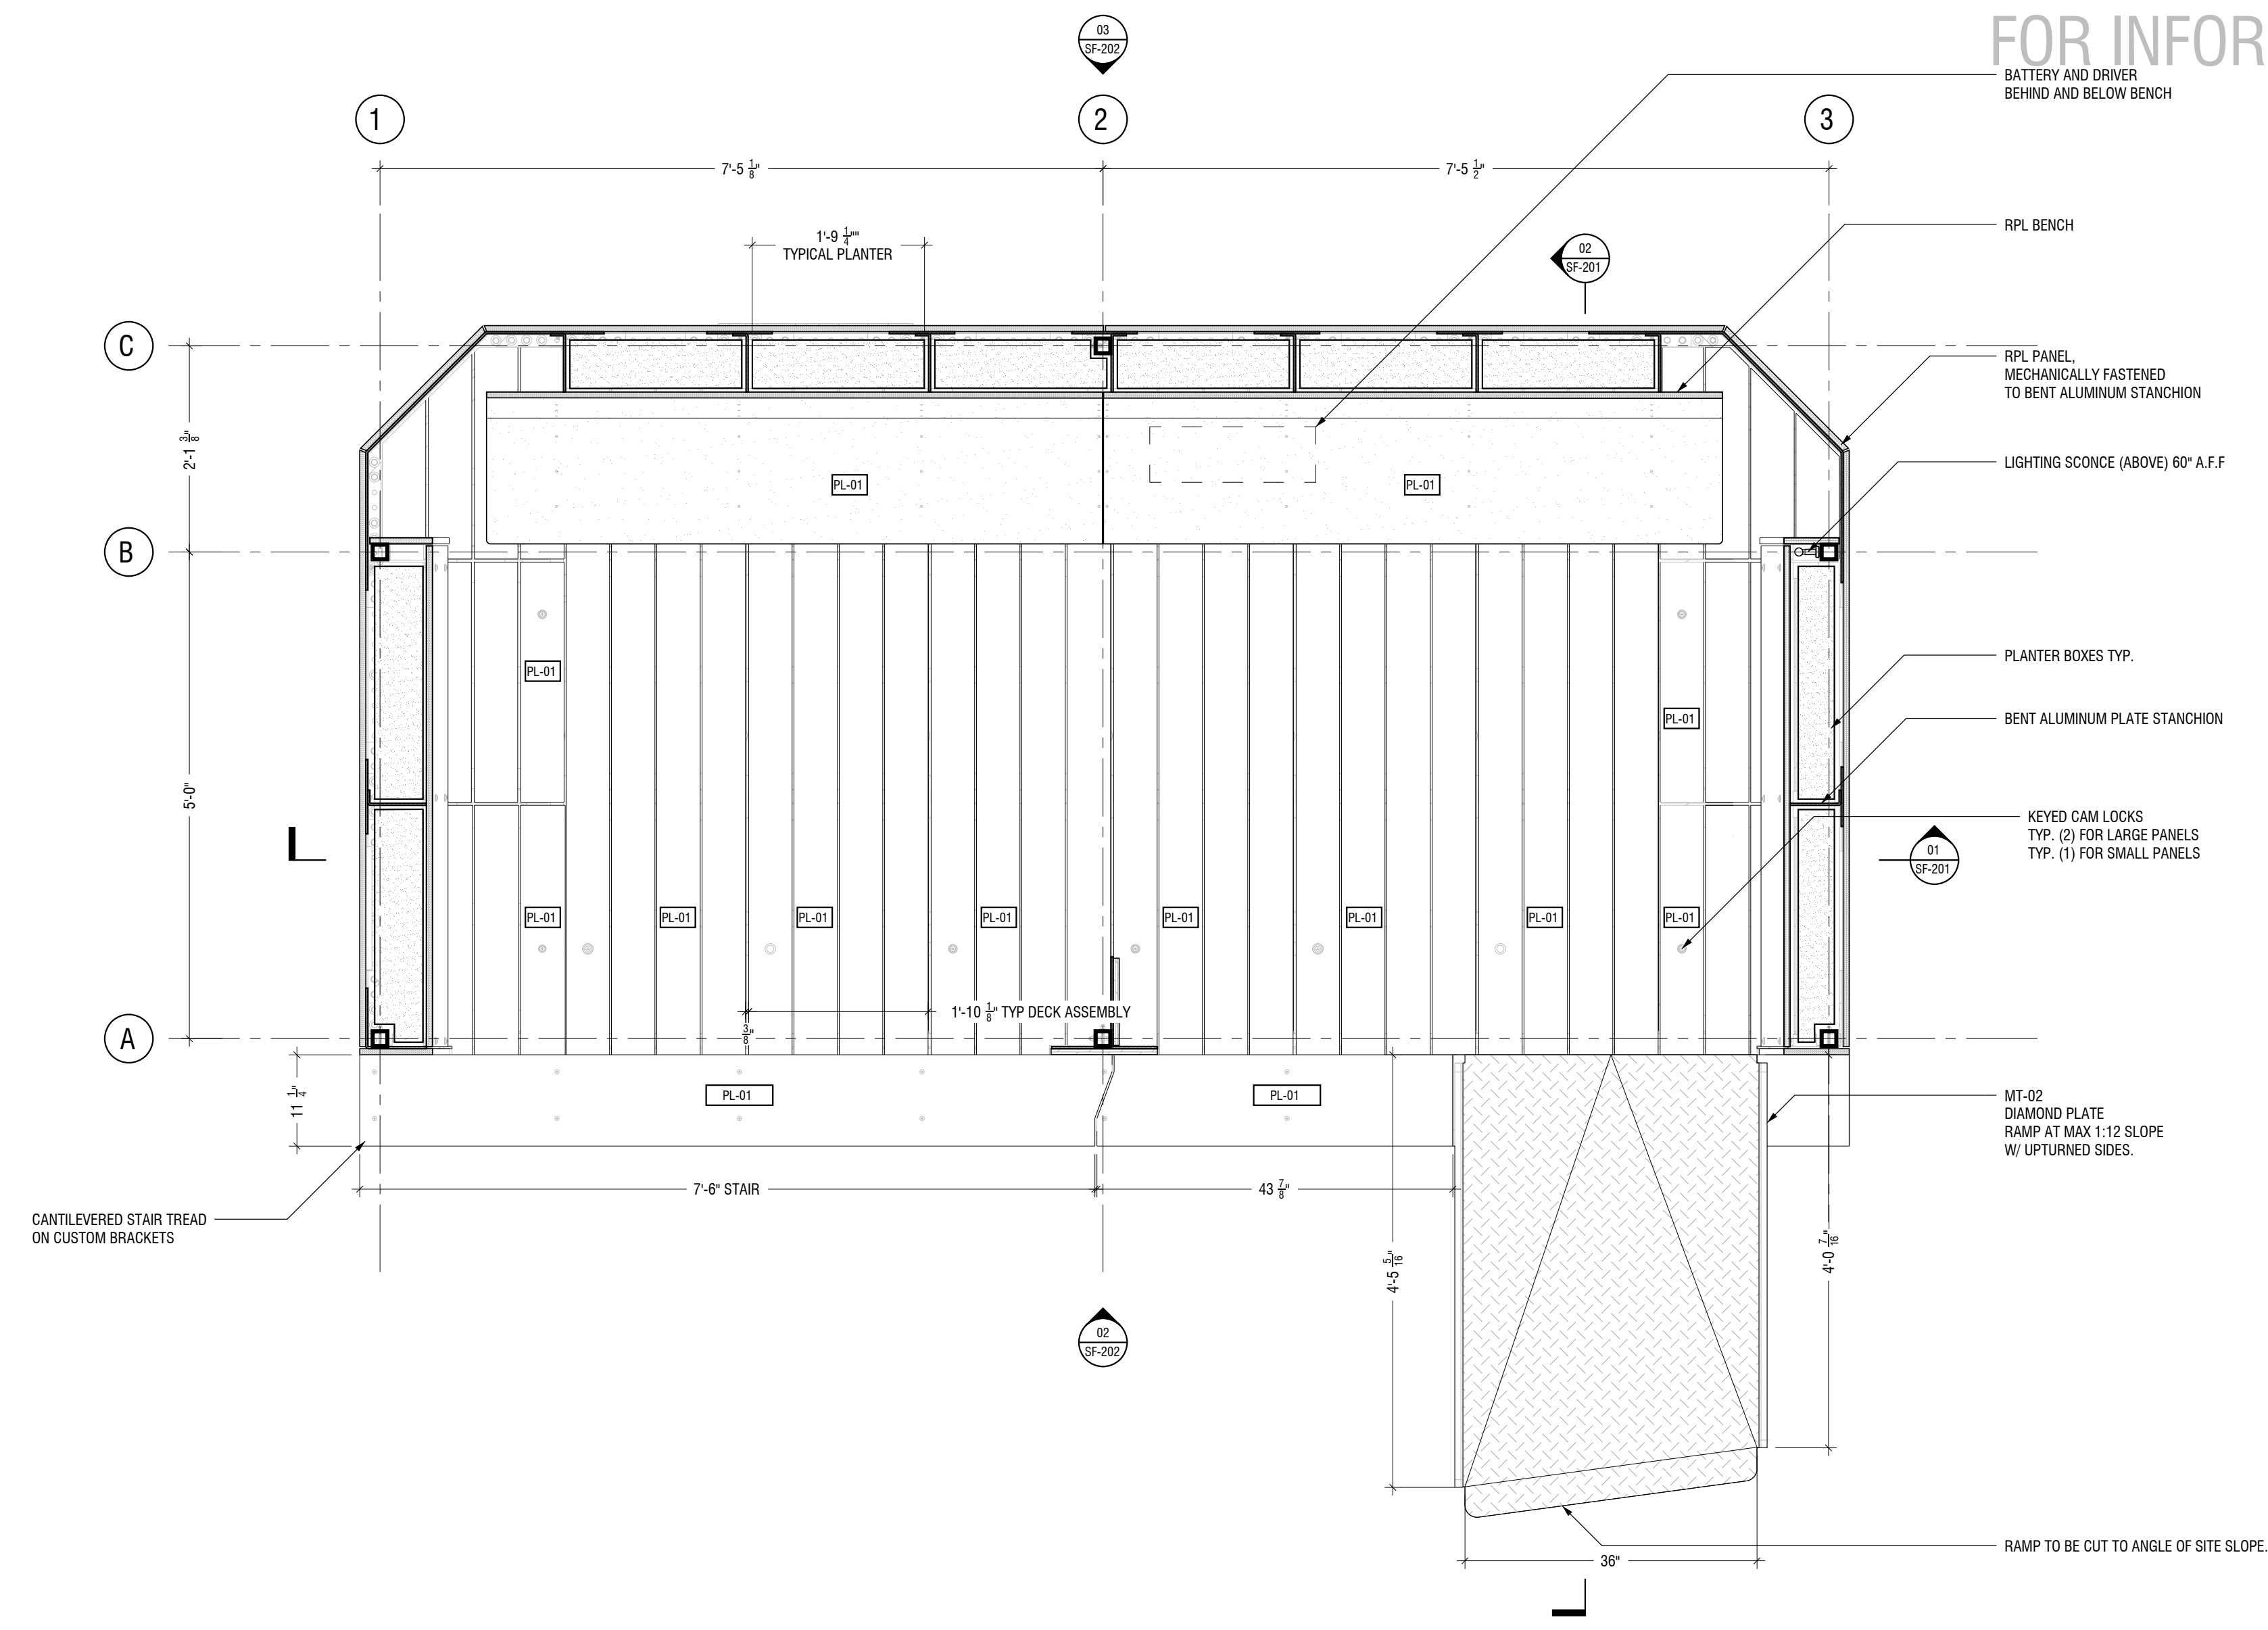

01 FINISH FLOOR PLAN
SCALE: 3/4"=1'-0"

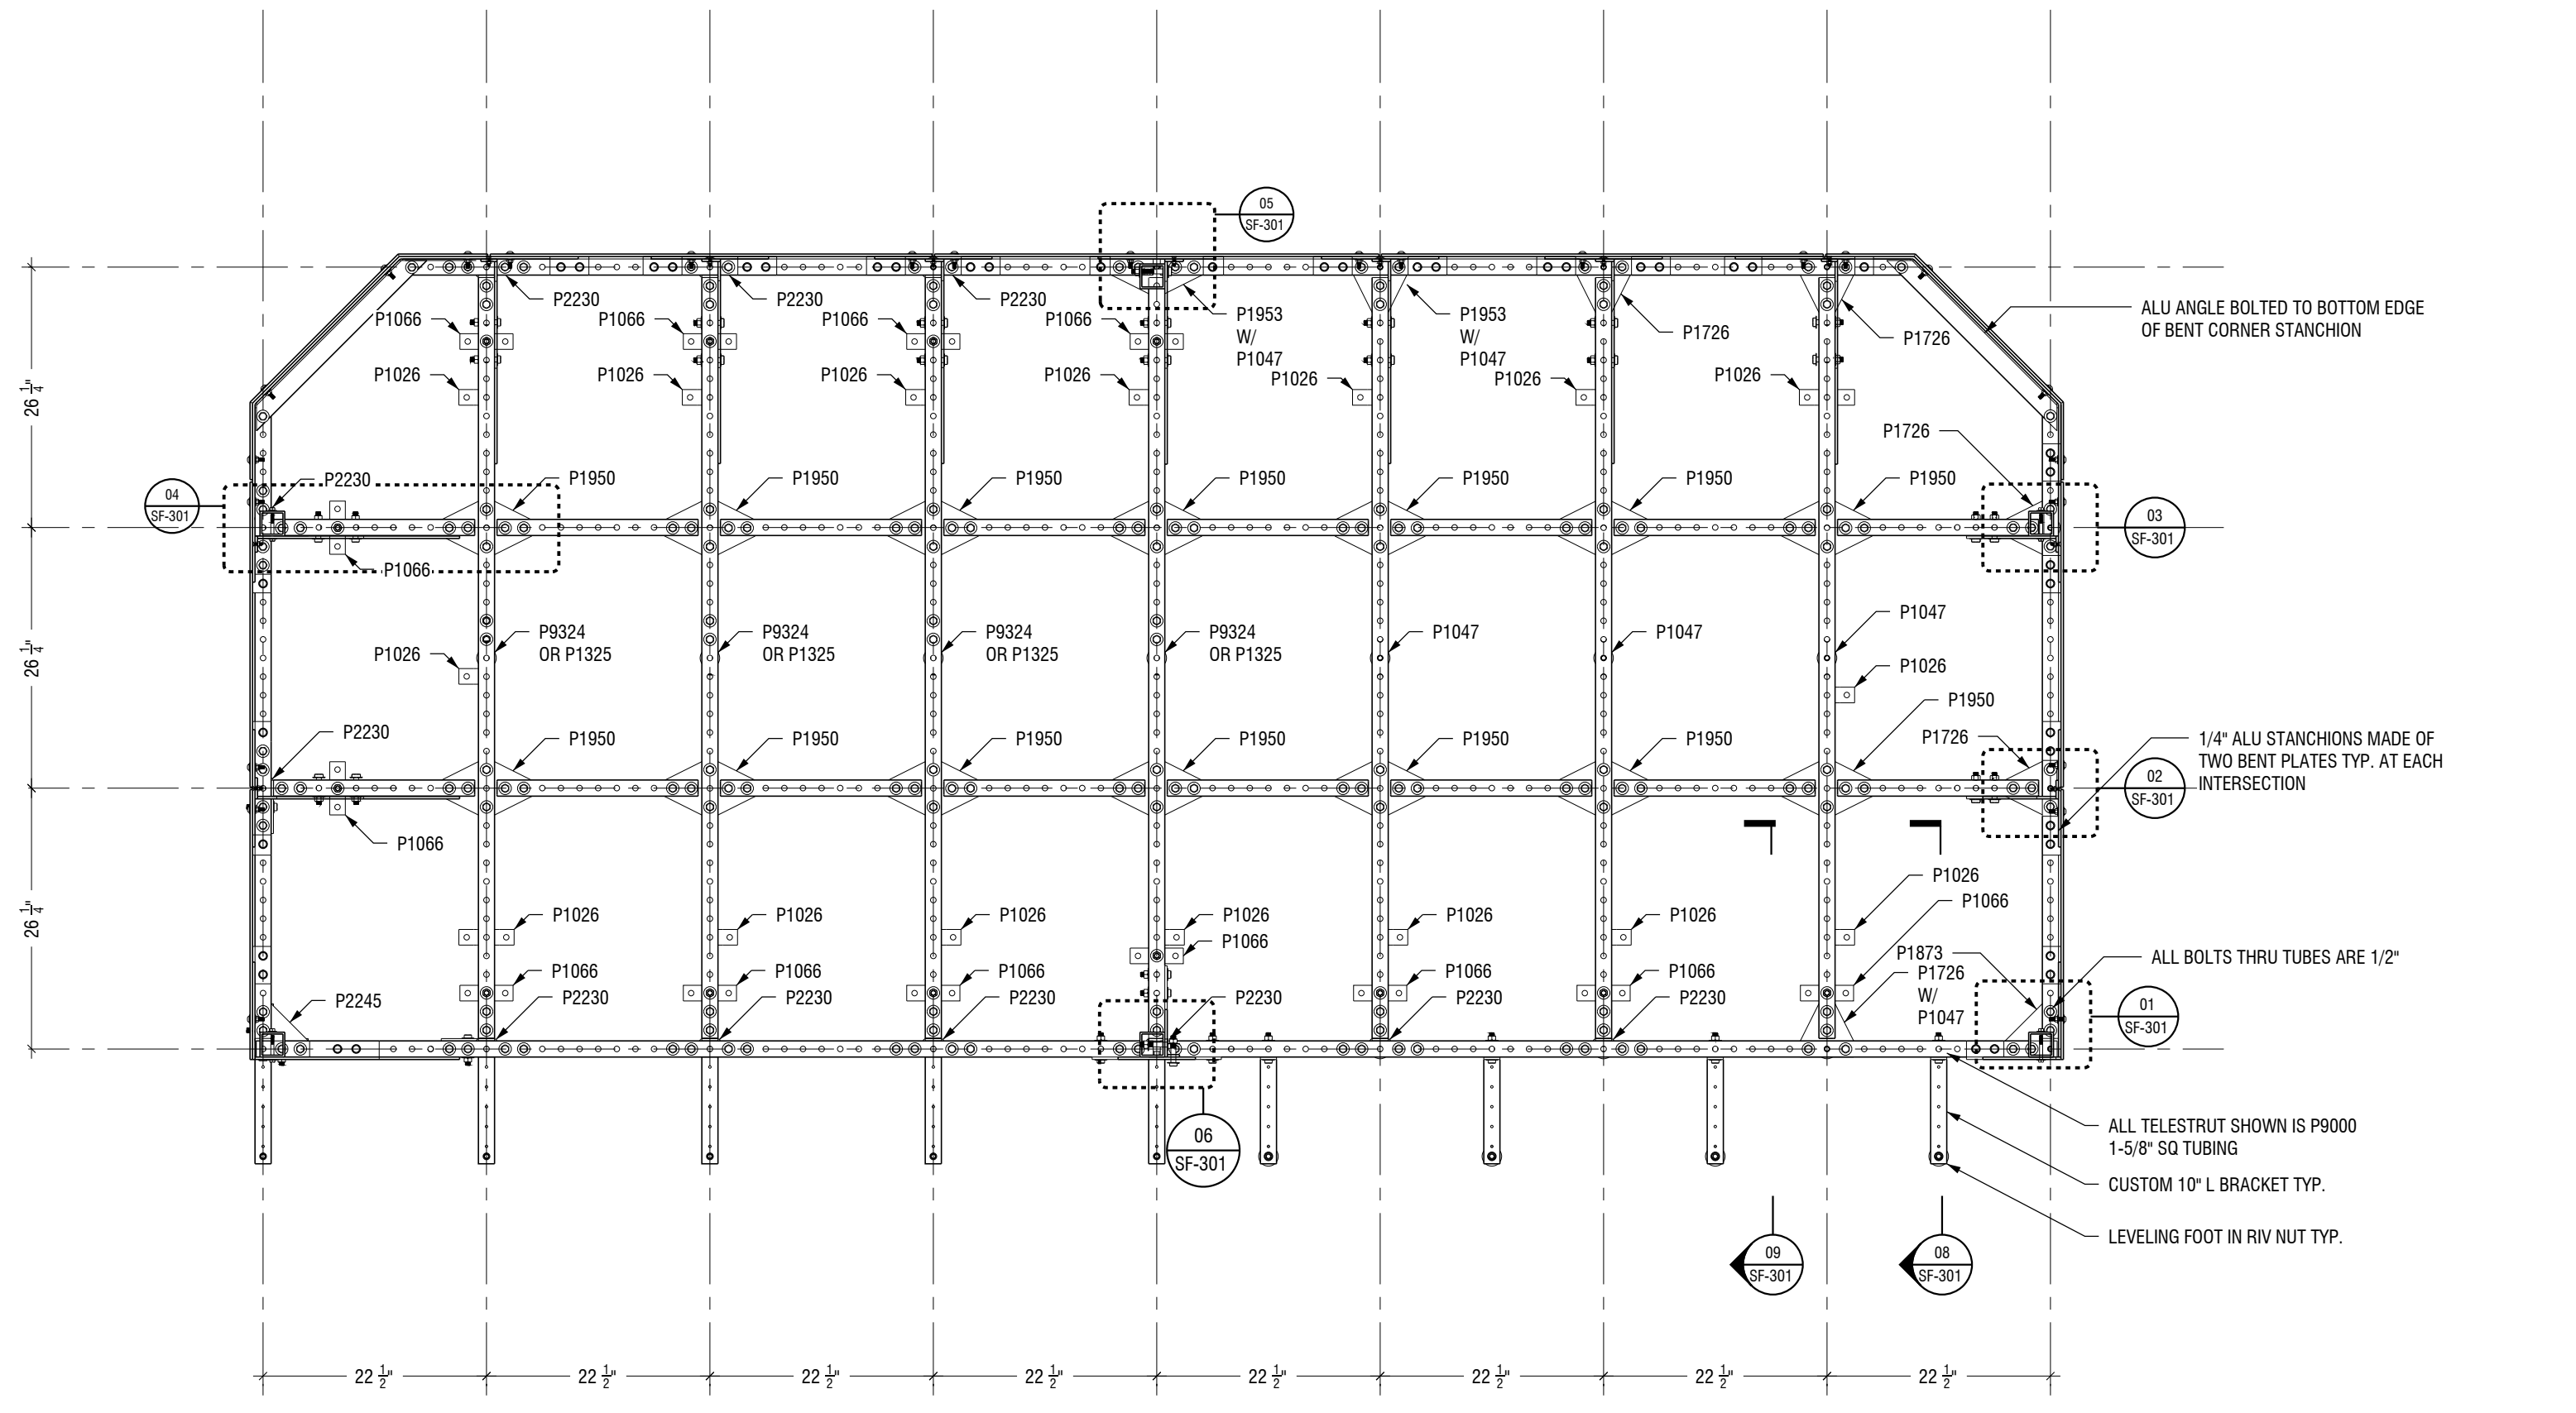

SHOP
63 FLUSHING AVE, BLDG 132
BROOKLYN, NY 11205
TEL. 718.855.2170
www.situ.nyc/fabrication


OFFICE
141 FLUSHING AVE, BLDG 77, SUITE 508
BROOKLYN, NY 11205
TEL. 718.237.5795

© 2023 SITU FABRICATION LLC. ALL RIGHTS RESERVED


The City has made available for download drawings from the Dining Out NYC Setup Menu Prototype project that were prepared by a registered design professional. These drawings have been made available for informational purposes only. The drawings are provided as-is, and the City of New York disclaims to the greatest extent permitted by law any and all warranties in connection with them.

Each drawing was designed and developed for a specific prototype location and may not be appropriate for other locations. Every location has unique features and site conditions, so make sure that every outdoor dining setup component you choose is appropriate for your sidewalk or roadway cafe.

These drawings and all information contained within, both directly and inferred, are for design guidance only and not to be used for construction, fabrication, or installation. SITU Fabrication ("SITU") and WXY Architecture and Urban Design ("WXY") accept no liability for any type of use of these drawings. SITU and WXY have no responsibility for any deficiencies, inaccuracies, errors and/or omissions contained in these drawings. Compliance with ADA and NYC Building Code needs to be reviewed and confirmed by a registered design professional. All systems, hardware, materials, detailing, methods, and connections need to be reviewed and confirmed by a registered structural engineer.

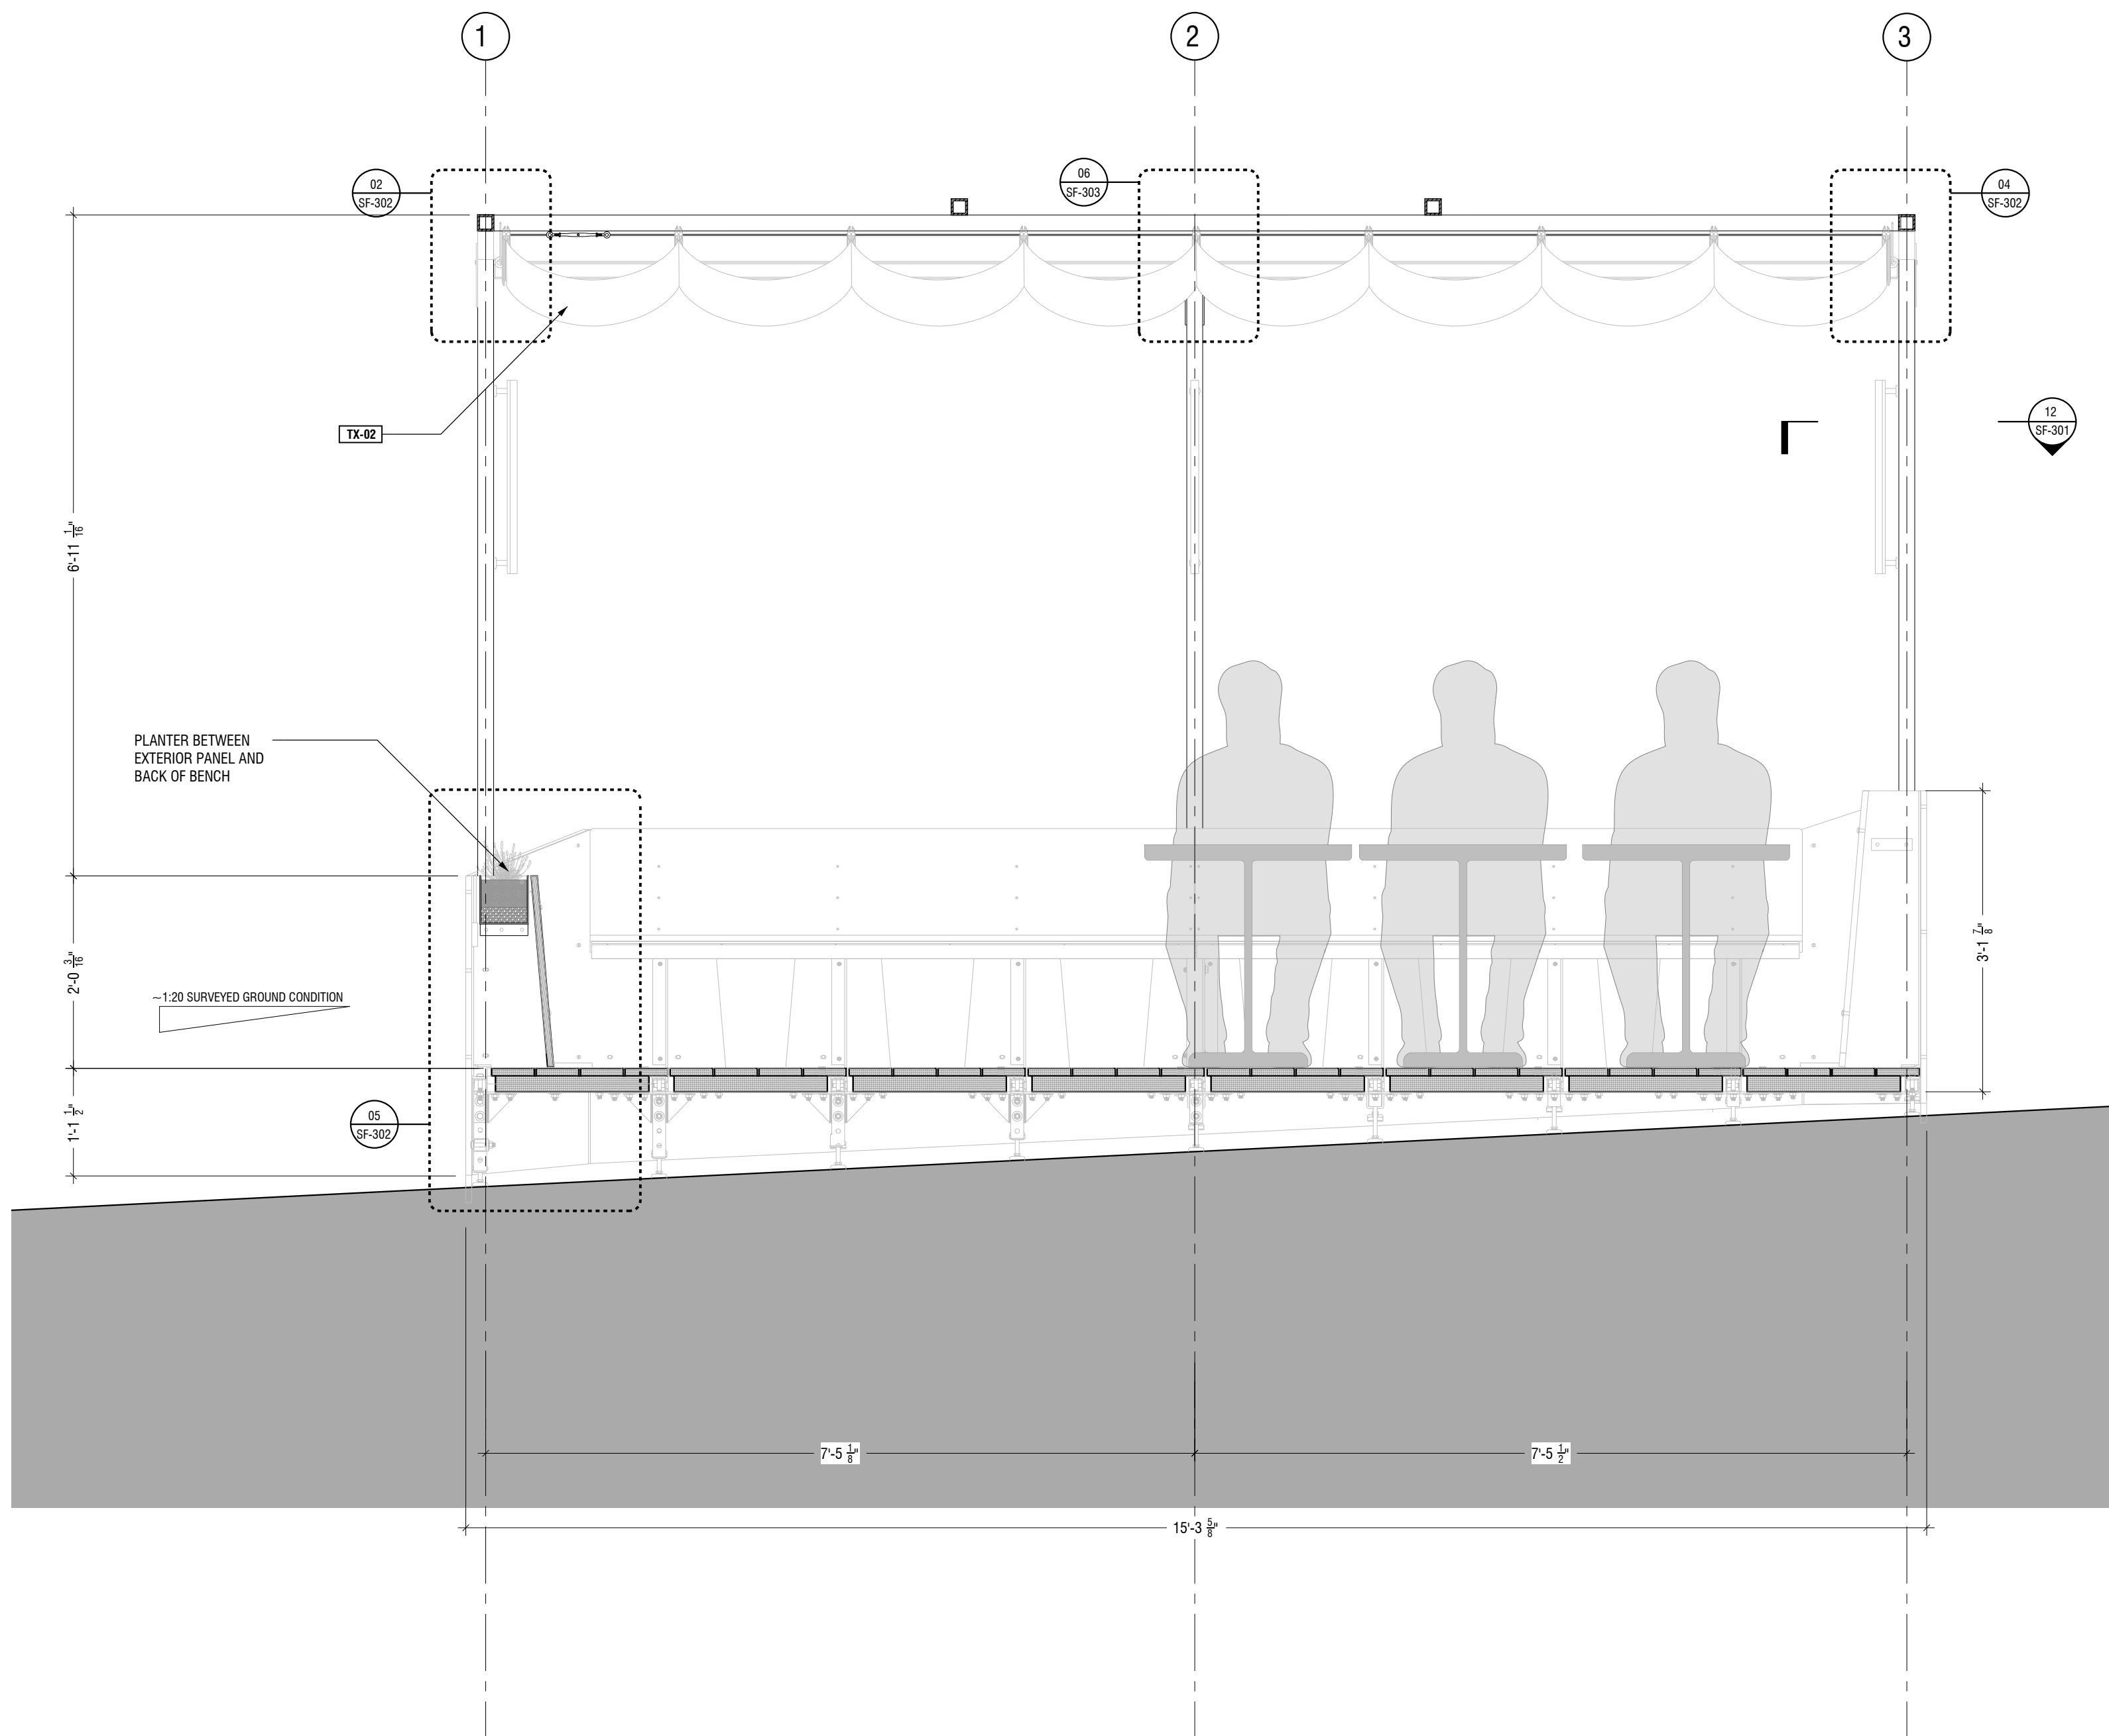

01 LONGITUDINAL SECTION
SCALE: 3/4"=1'-0"

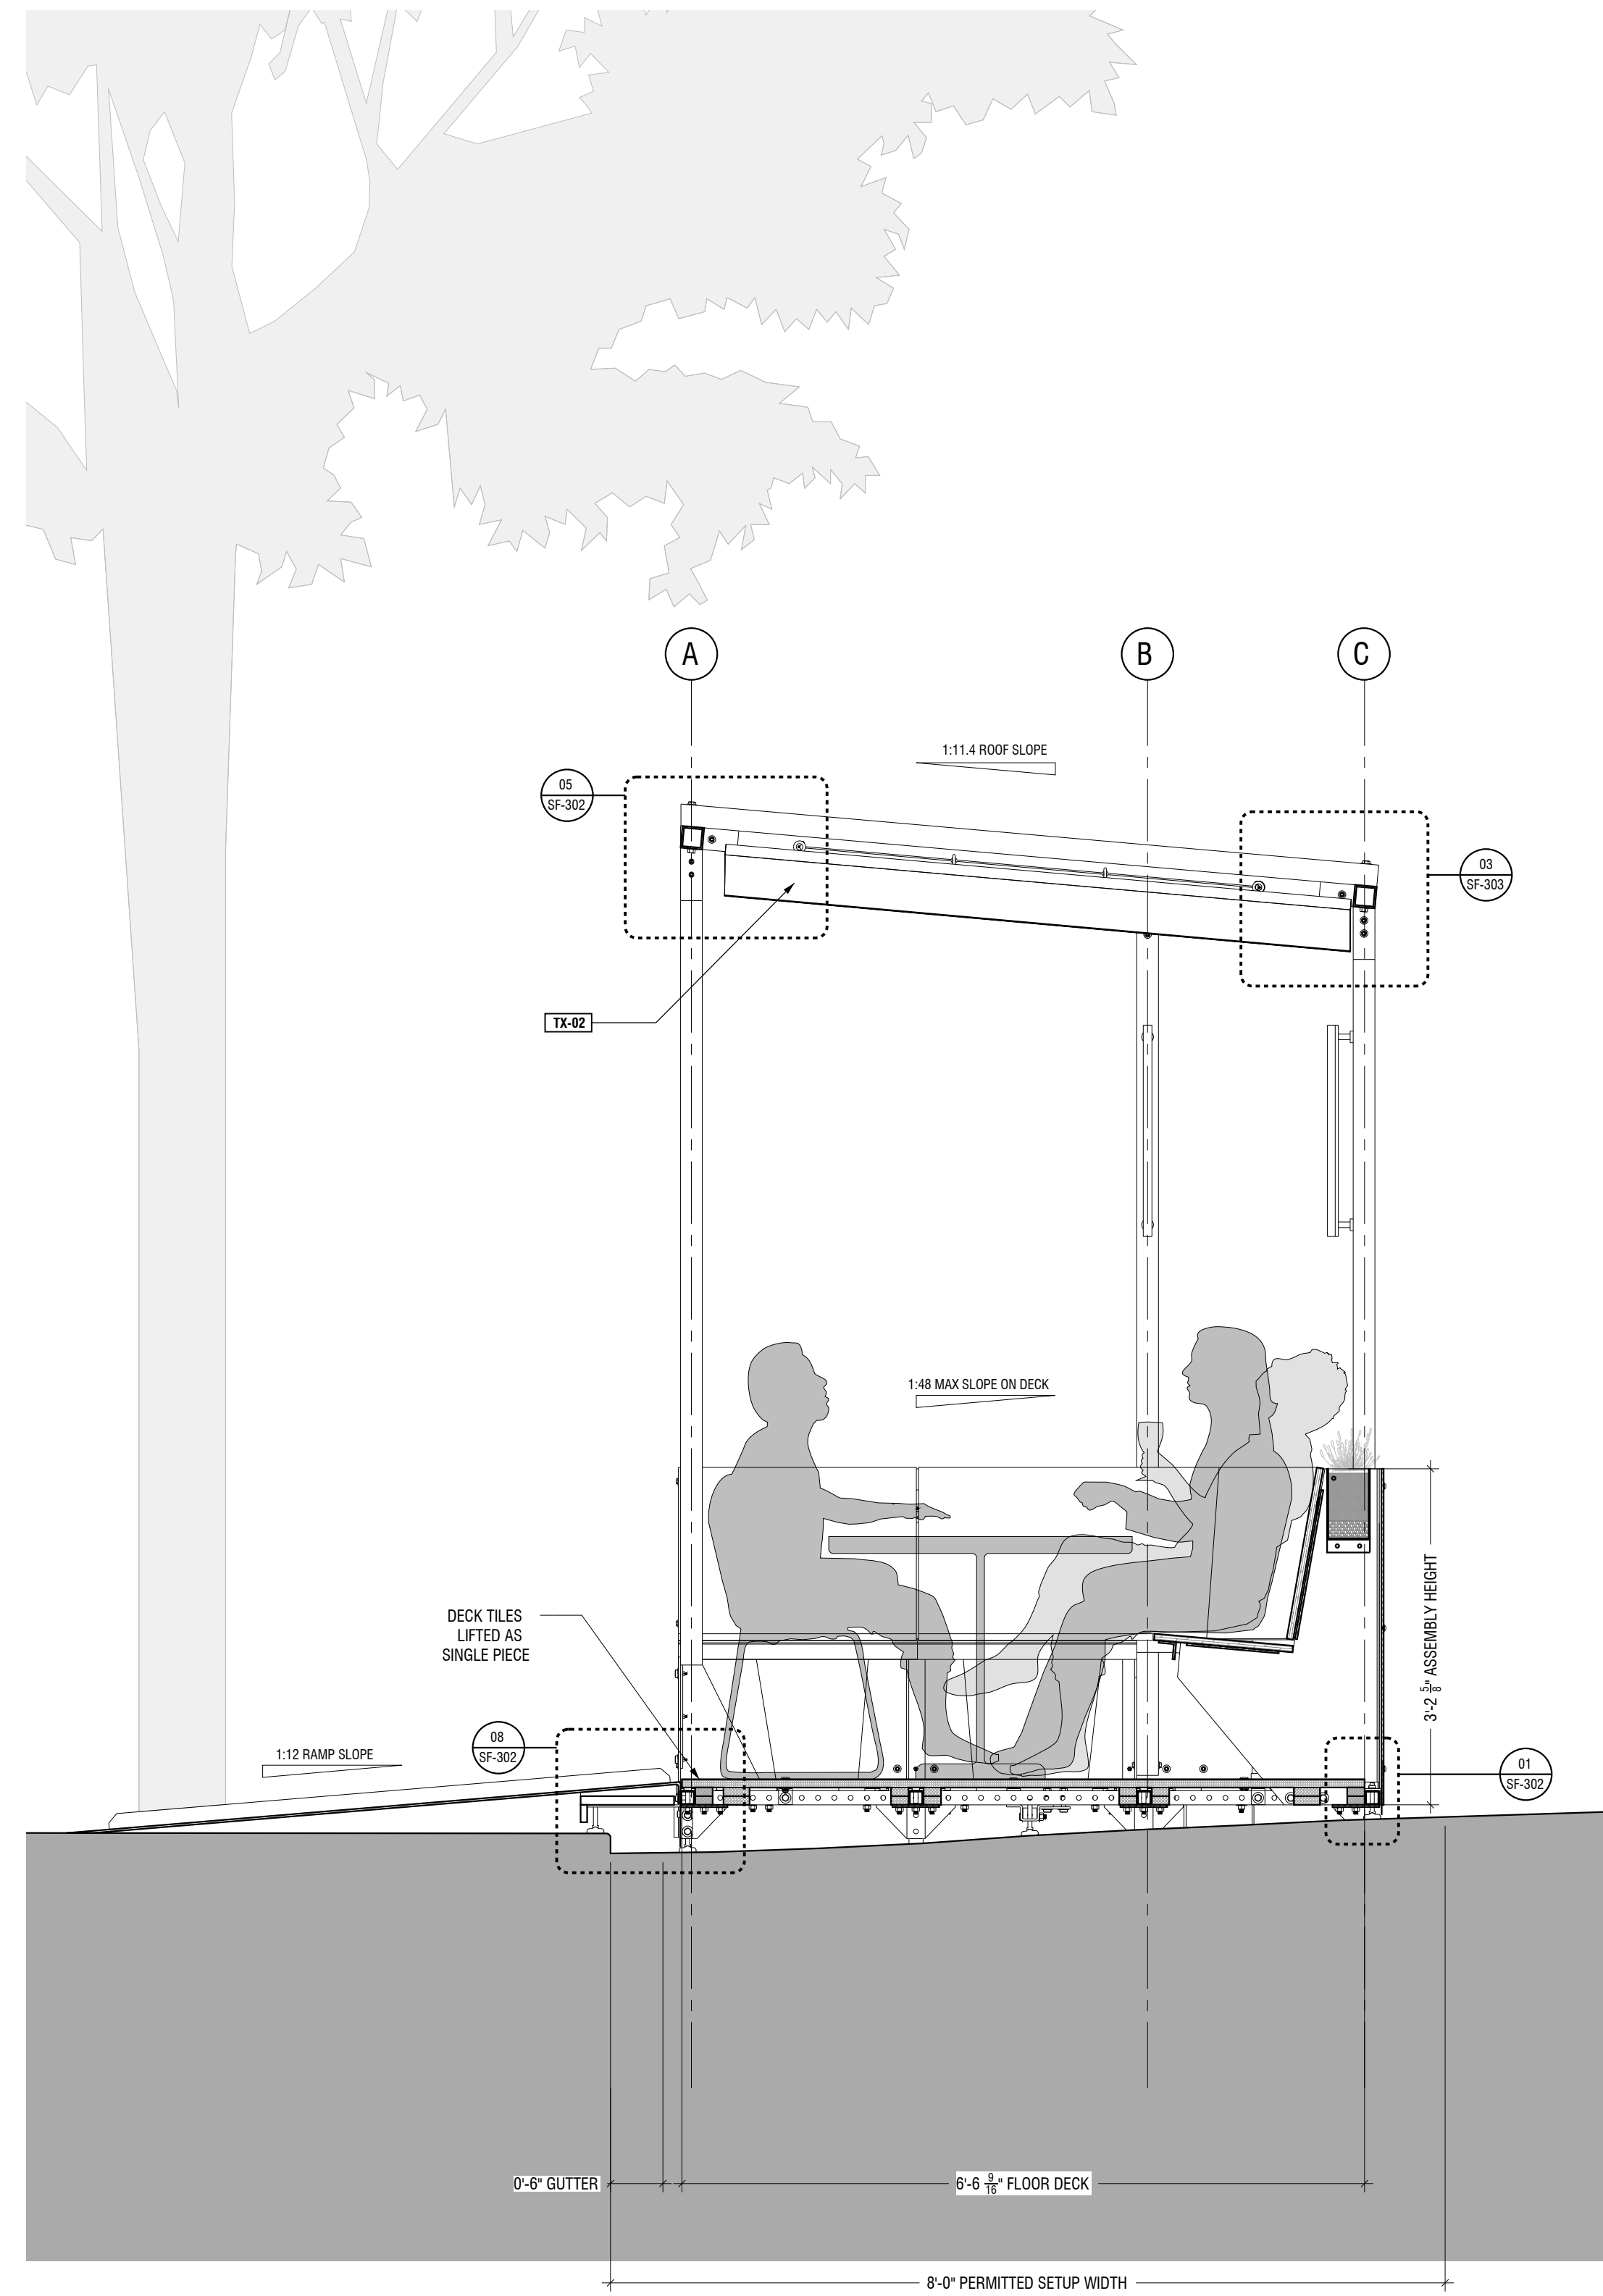

02 LATITUDINAL SECTION
SCALE: 3/4"=1'-0"

FINISH LIST

ITEM	DESCRIPTION
MT-01	UNPAINTED ALUMINUM
MT-02	GALVANIZED STEEL
PL-01	COMPOSITE PLANKS (RPL)
TX-02	TEXTILE FABRIC (4) COLORS

ISSUES AND REVISIONS

#	DESCRIPTION	DATE
1	ISSUE FOR REVIEW	11/21/23

DESIGNERS
WXY ARCHITECTURE + URBAN DESIGN
25 PARK PL.
NEW YORK, NY 10007

SITU FABRICATION
141 FLUSHING AVE.
BLDG 77 SUITE 508,
BROOKLYN, NY 11205

OWNER
DAWAS
51-18 SHILLMAN AVE
QUEENS, NY 11377

COMMISSIONED BY
NYC DEPARTMENT OF TRANSPORTATION
25 WATER STREET
NEW YORK, NY 10041

DINING OUT NYC: SETUP MENU
STEEP STREET SHOP DRAWINGS

SECTIONS

DRAWN BY	MM, GJ	CHECKED BY	AJ
JOB #	[10266]	DATE	3/6/2024

DRAWING #
SF-201

FOR INFORMATIONAL PURPOSES ONLY

SITU/Fabrication

SHOP
63 FLUSHING AVE, BLDG 132
BROOKLYN, NY 11205
TEL. 718.855.2170
www.situ.nyc/fabrication


OFFICE
141 FLUSHING AVE, BLDG 77, SUITE 508
BROOKLYN, NY 11205
TEL. 718.237.5795

© 2023 SITU FABRICATION LLC. ALL RIGHTS RESERVED


The City has made available for download drawings from the Dining Out NYC Setup Menu Prototype project that were prepared by a registered design professional. These drawings have been made available for informational purposes only. The drawings are provided as-is, and the City of New York disclaims to the greatest extent permitted by law any and all warranties in connection with them.

Each drawing was designed and developed for a specific prototype location and may not be appropriate for other locations. Every location has unique features and site conditions, so make sure that every outdoor dining setup component you choose is appropriate for your sidewalk or roadway cafe.


These drawings and all information contained within, both directly and inferred, are for design guidance only and not to be used for construction, fabrication, or installation. SITU Fabrication ("SITU") and WXY Architecture and Urban Design ("WXY") accept no liability for any type of use of these drawings. SITU and WXY have no responsibility for any deficiencies, inaccuracies, errors and/or omissions contained in these drawings. Compliance with ADA and NYC Building Code needs to be reviewed and confirmed by a registered design professional. All systems, hardware, materials, detailing, methods, and connections need to be reviewed and confirmed by a registered structural engineer.

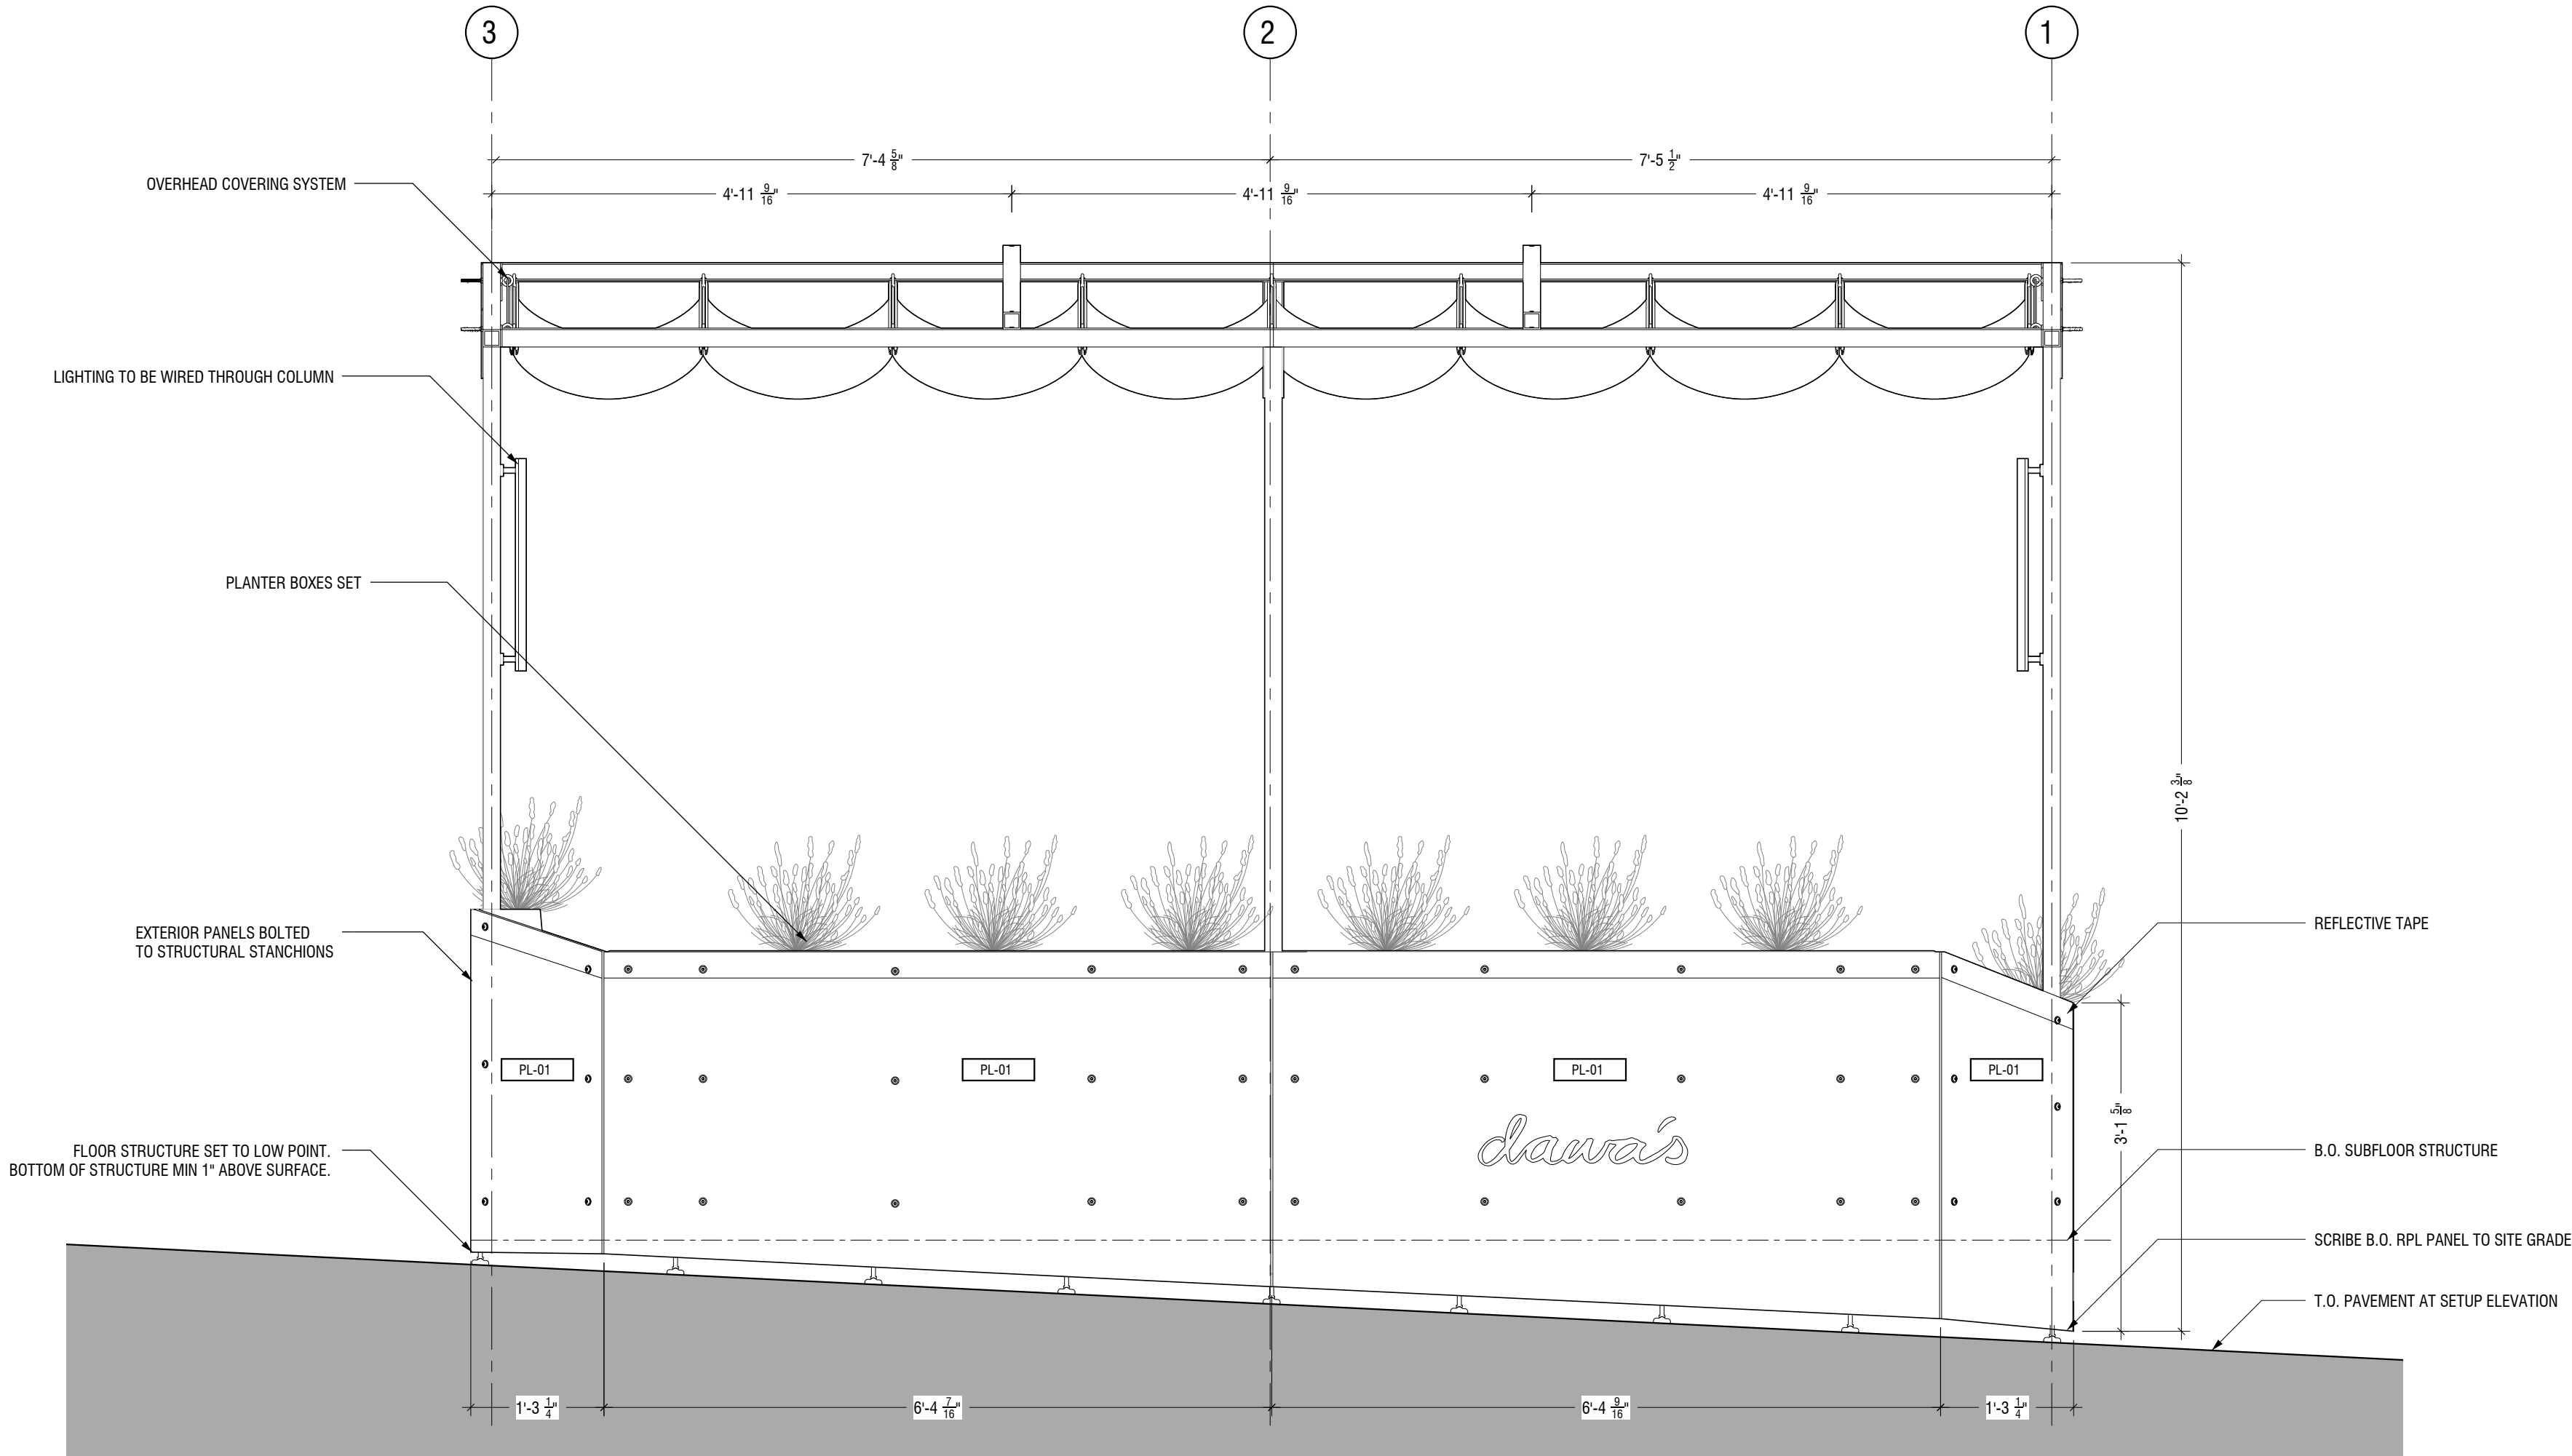

03 STREET ELEVATION
SCALE: 3/4"=1'-0"

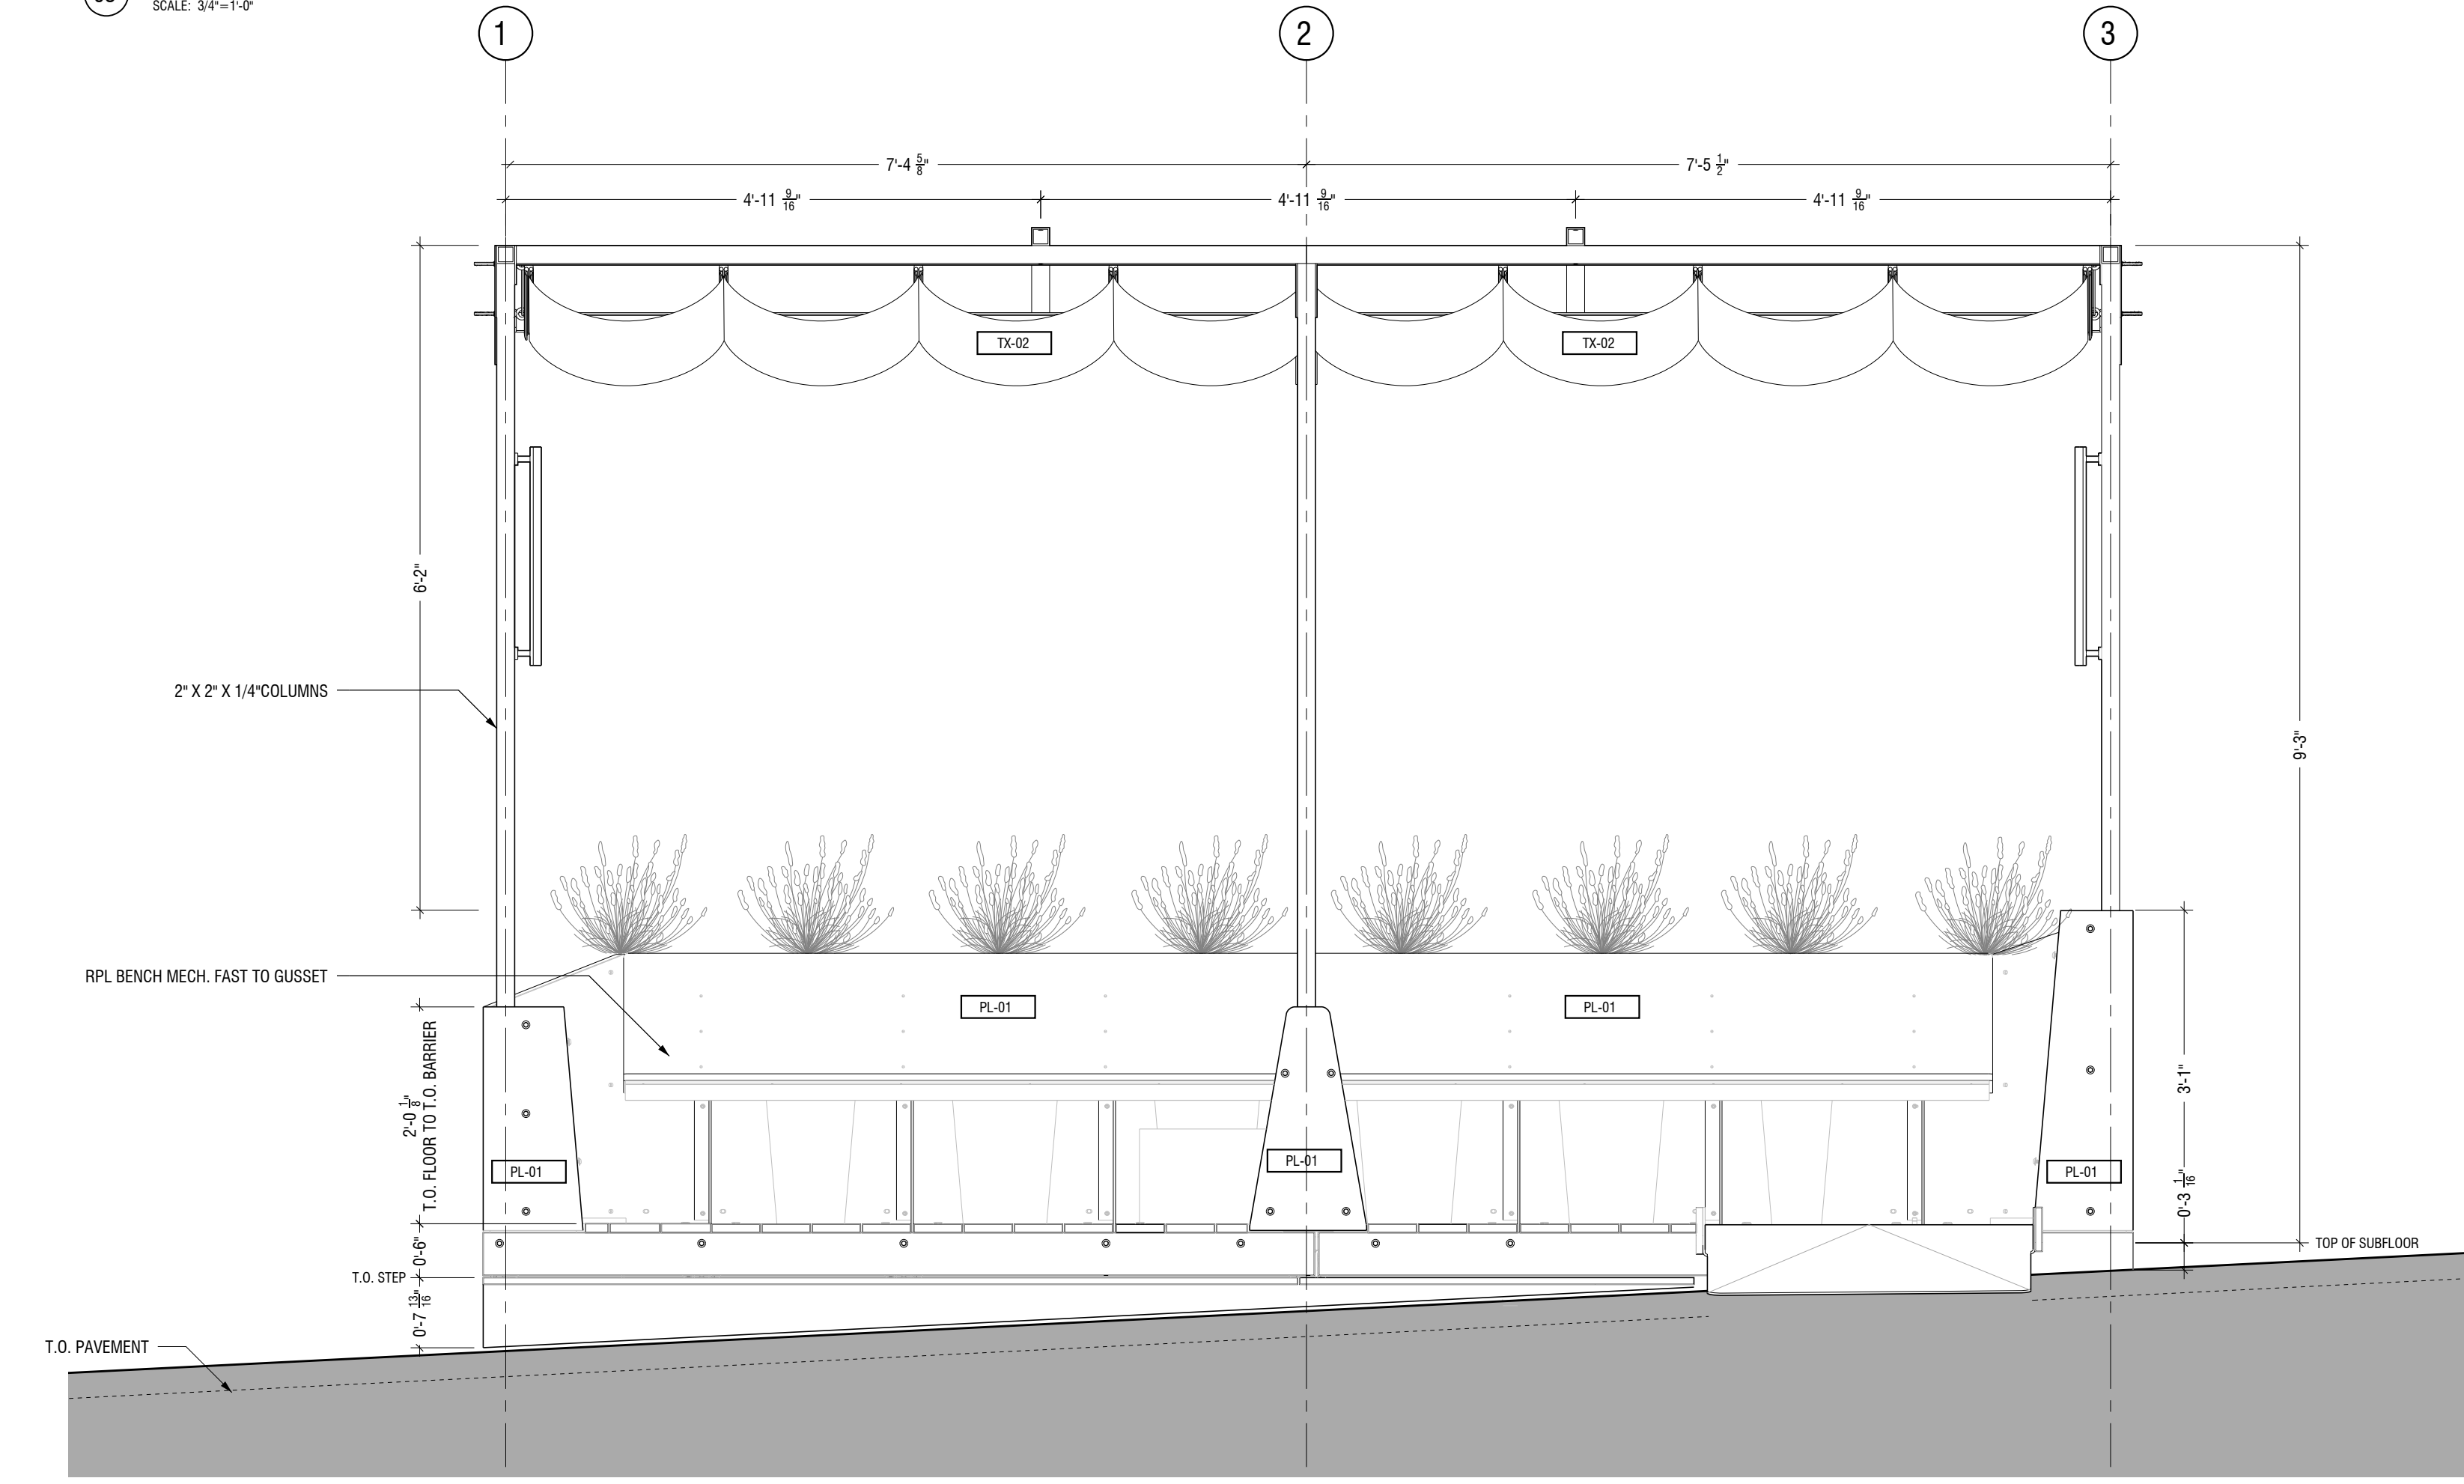

02 SIDEWALK ELEVATION
SCALE: 3/4"=1'-0"

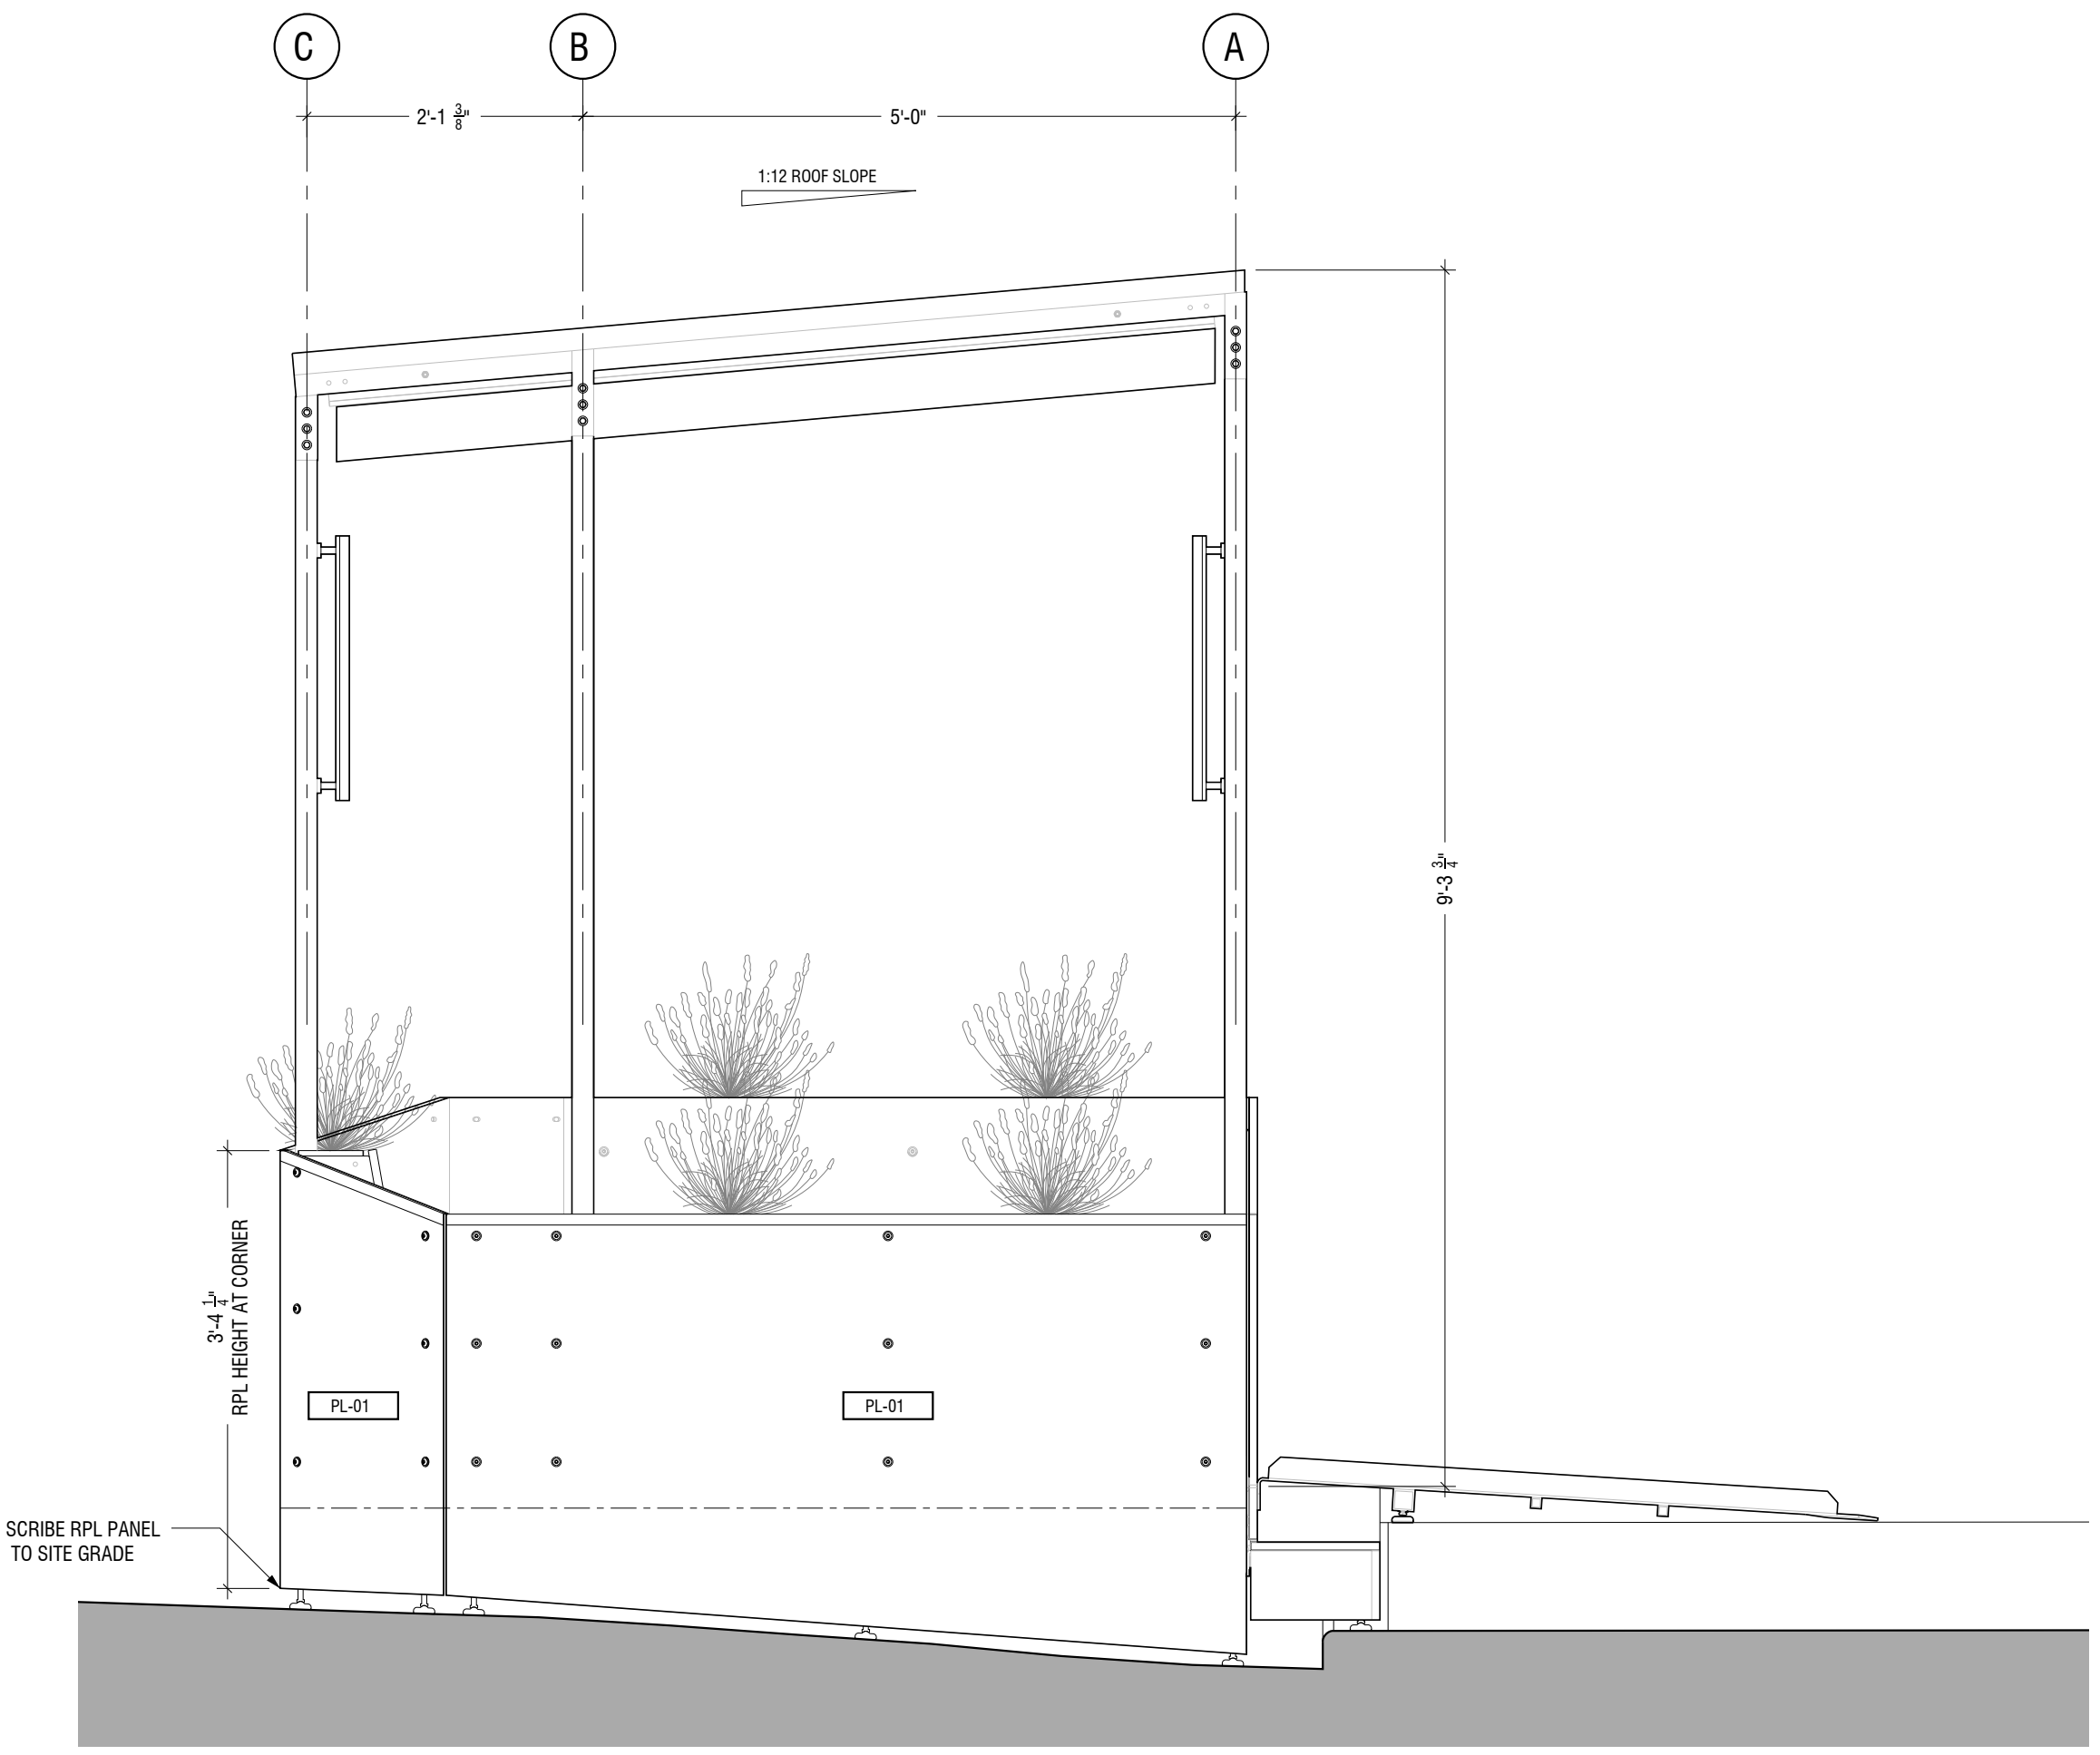

01 SIDE ELEVATION
SCALE: 3/4"=1'-0"

FINISH LIST	
ITEM	DESCRIPTION
MT-01	UNPAINTED ALUMINUM
MT-02	GALVANIZED STEEL
PL-01	COMPOSITE PLANKS (RPL)
TX-02	TEXTILE FABRIC (4) COLORS

ISSUES AND REVISIONS		
#	DESCRIPTION	DATE
1	ISSUE FOR REVIEW	11/21/23

DESIGNERS
WXY ARCHITECTURE + URBAN DESIGN
25 PARK PL.
NEW YORK, NY 10007

SITU FABRICATION
141 FLUSHING AVE.
BLDG 77 SUITE 508,
BROOKLYN, NY 11205

OWNER
DAWA'S
51-18 SKILLMAN AVE
QUEENS, NY 11377

COMMISSIONED BY
NYC DEPARTMENT OF TRANSPORTATION
55 WATER STREET
NEW YORK, NY 10041

DINING OUT NYC: SETUP MENU
STEET STREET SHOP DRAWINGS

ELEVATIONS	
DRAWN BY	CHECKED BY
MM, GJ	AJ
JOB #	DATE
[10266]	3/6/2024

DRAWING #
SF-202


SHOP
63 FLUSHING AVE, BLDG 132
BROOKLYN, NY 11205
TEL. 718.855.2170
www.situ.nyc/fabrication

OFFICE
141 FLUSHING AVE, BLDG 77, SUITE 508
BROOKLYN, NY 11205
TEL. 718.237.5795


The City has made available for download drawings from the Dining Out NYC Setup Menu Prototype project that were prepared by a registered design professional. These drawings have been made available for informational purposes only. The drawings are provided as-is, and the City of New York disclaims to the greatest extent permitted by law any and all warranties in connection with them.

Each drawing was designed and developed for a specific prototype location and may not be appropriate for other locations. Every location has unique features and site conditions, so make sure that every outdoor dining setup component you choose is appropriate for your sidewalk or roadway cafe.


These drawings and all information contained within, both directly and inferred, are for design guidance only and not to be used for construction, fabrication, or installation. SITU Fabrication ("SITU") and WXY Architecture and Urban Design ("WXY") accept no liability for any type of use of these drawings. SITU and WXY have no responsibility for any deficiencies, inaccuracies, errors and/or omissions contained in these drawings. Compliance with ADA and NYC Building Code needs to be reviewed and confirmed by a registered design professional. All systems, hardware, materials, detailing, methods, and connections need to be reviewed and confirmed by a registered structural engineer.

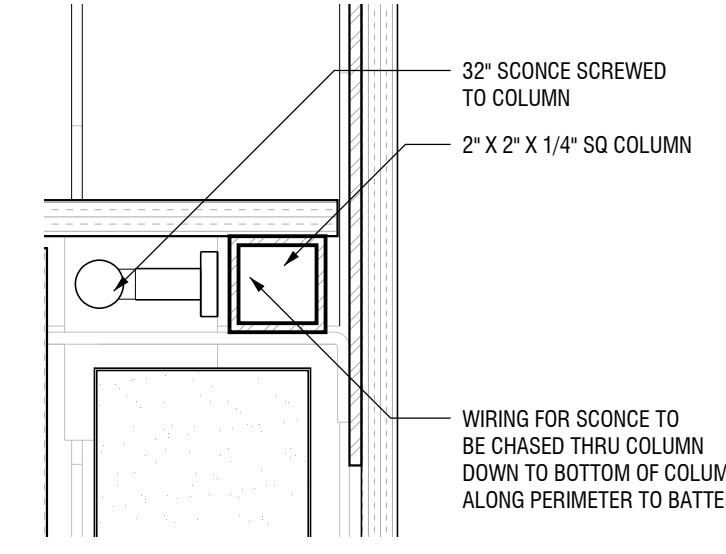


12 DETAIL: SCONCE WIRING
SCALE: 3"=1'-0"

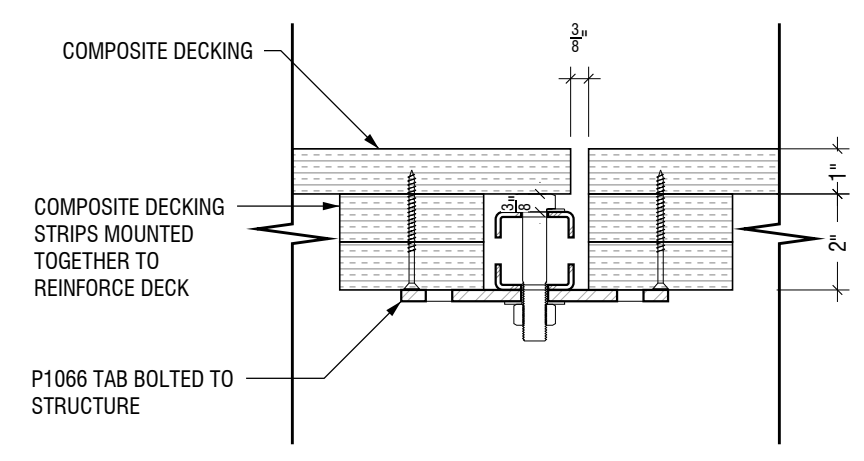


11 DETAIL: FLOOR SUPPORT TAB
SCALE: 3"=1'-0"

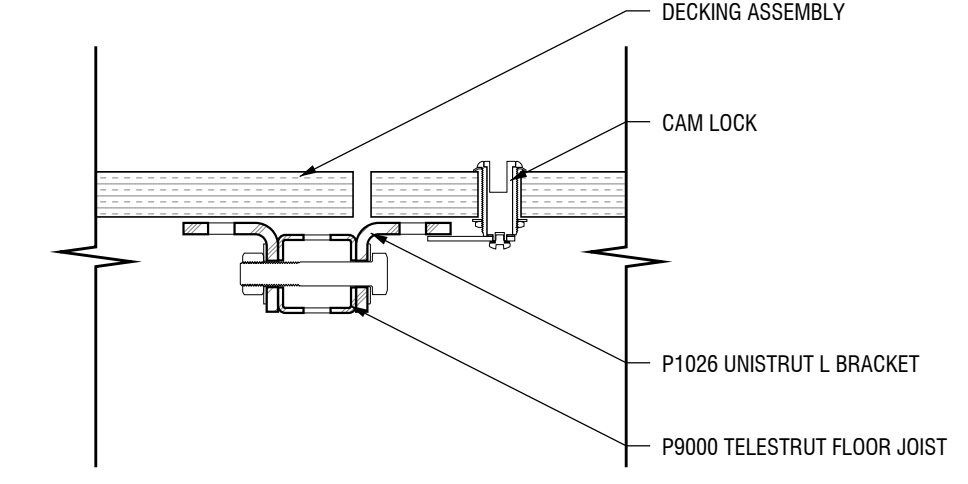


10 DETAIL: FLOOR CAM LOCK
SCALE: 3"=1'-0"

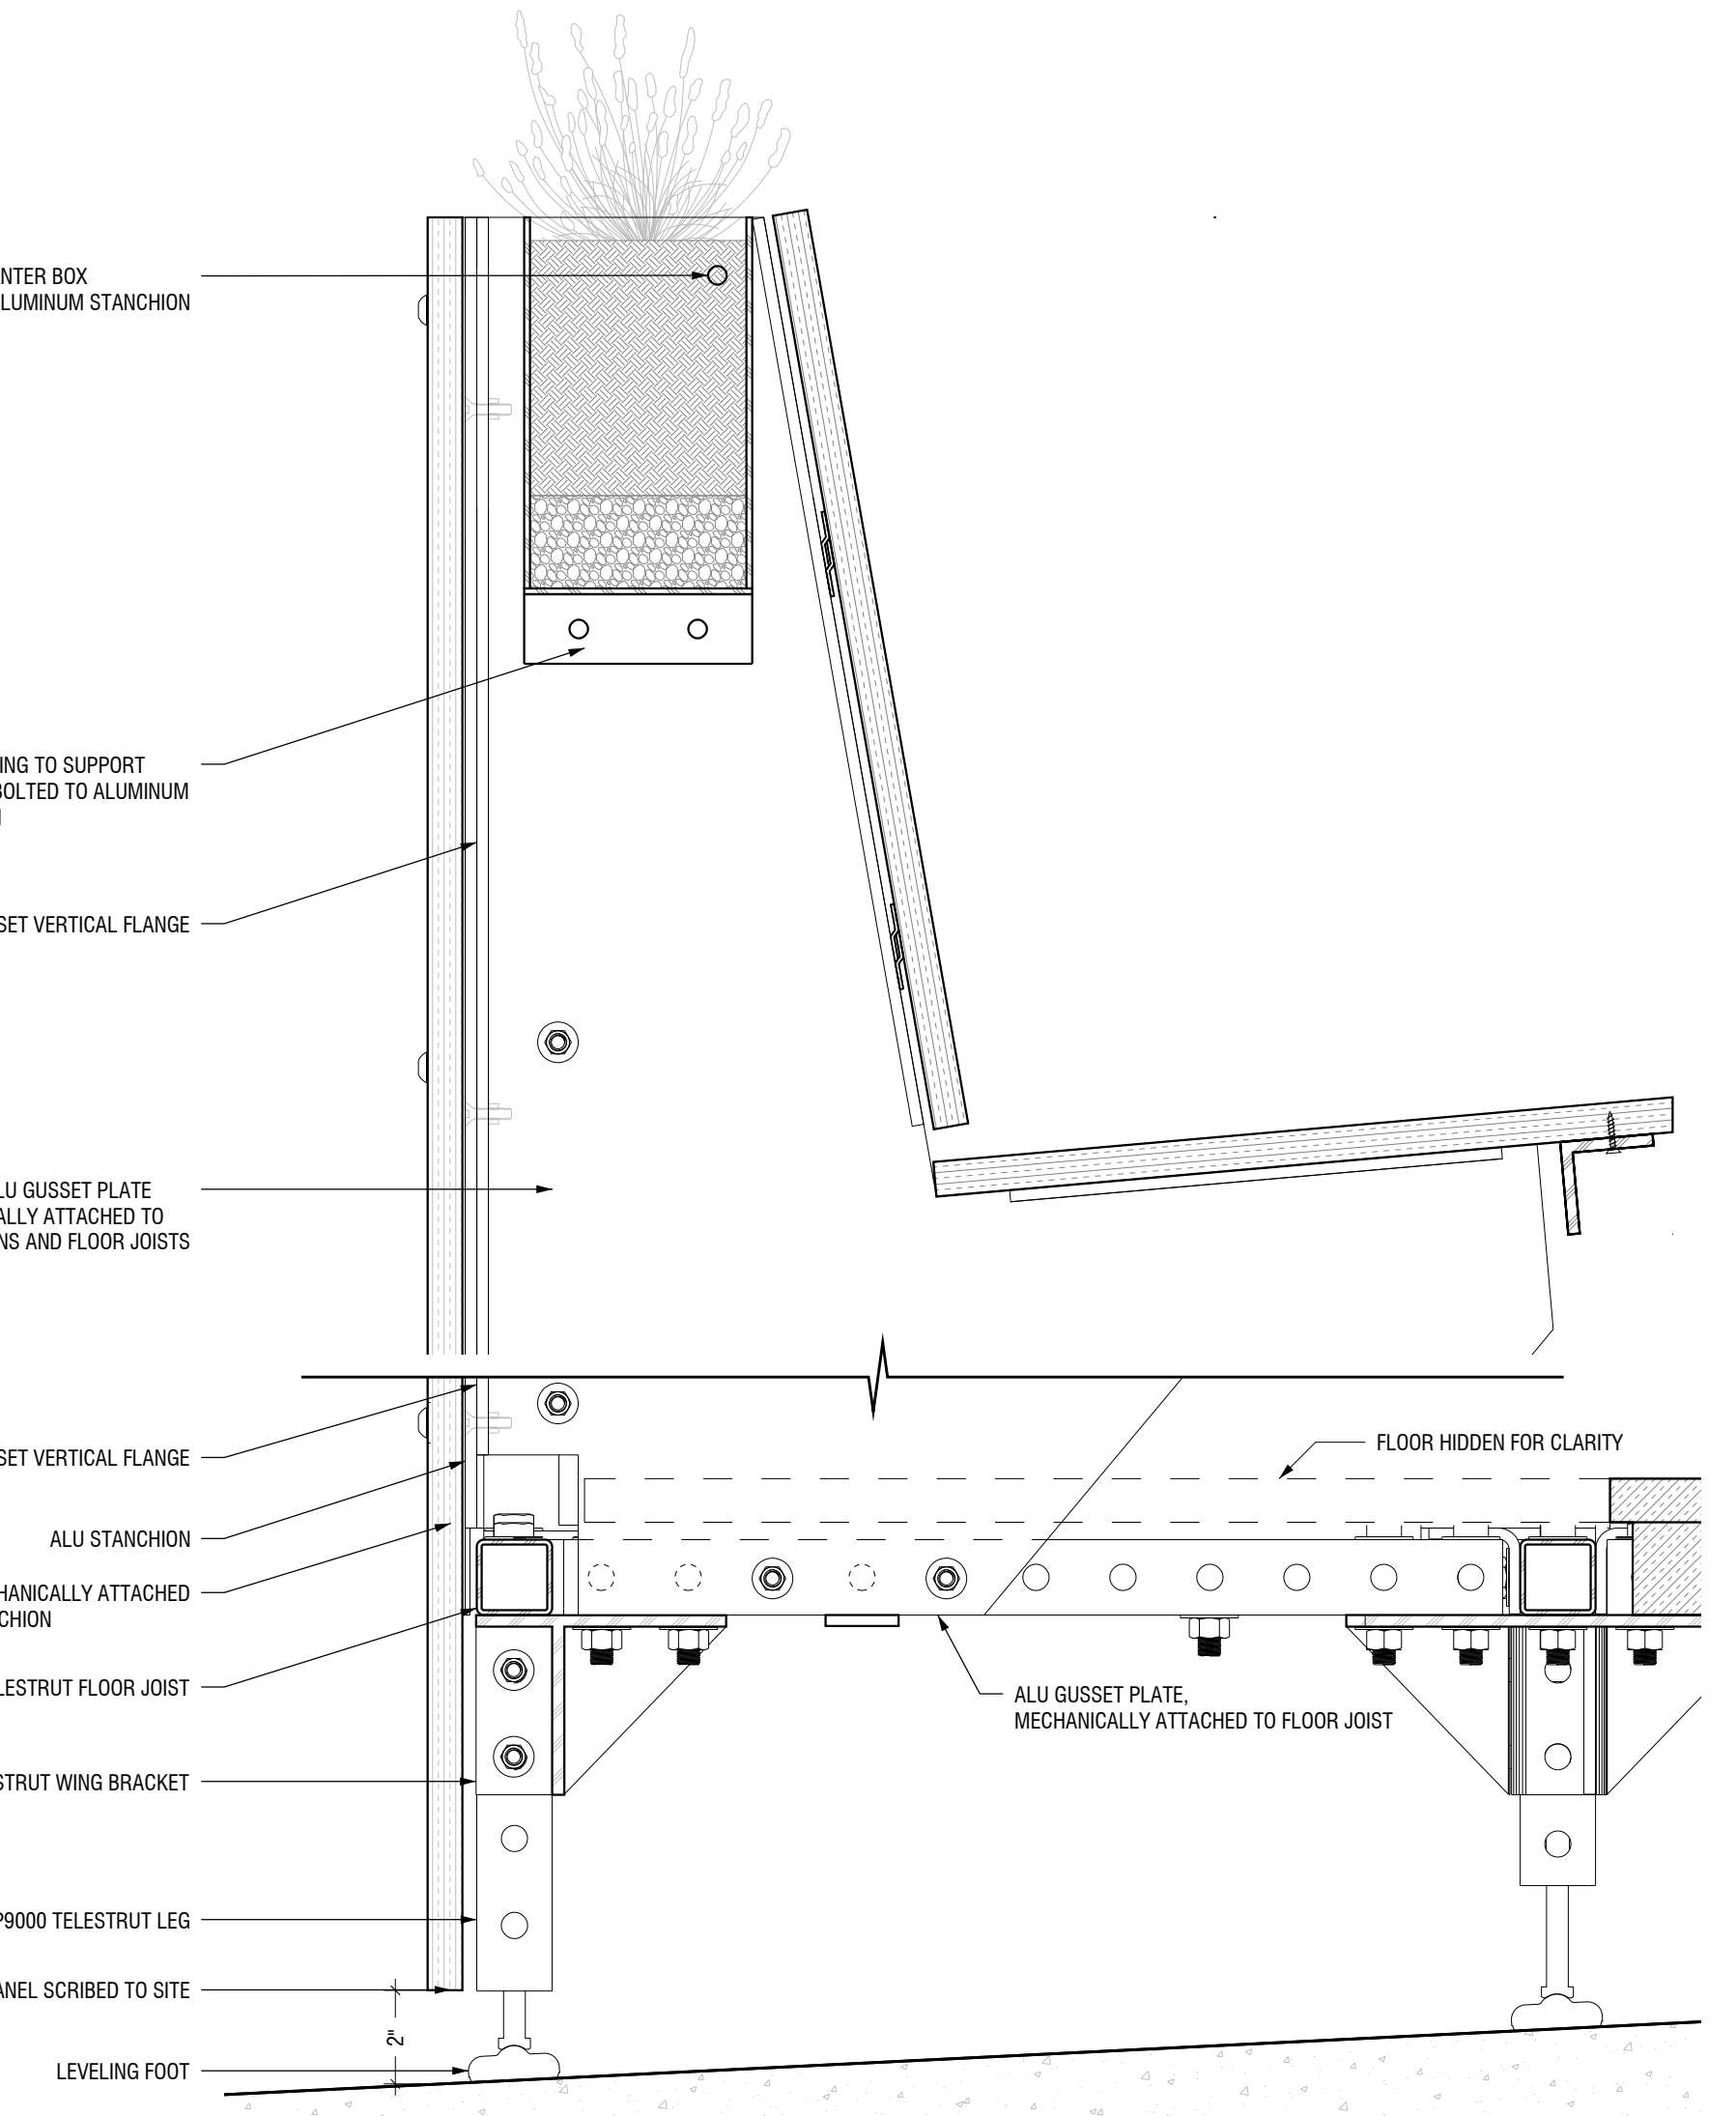


05 SECTION DETAIL: FLOOR TO GUSSET CXN
SCALE: 3"=1'-0"

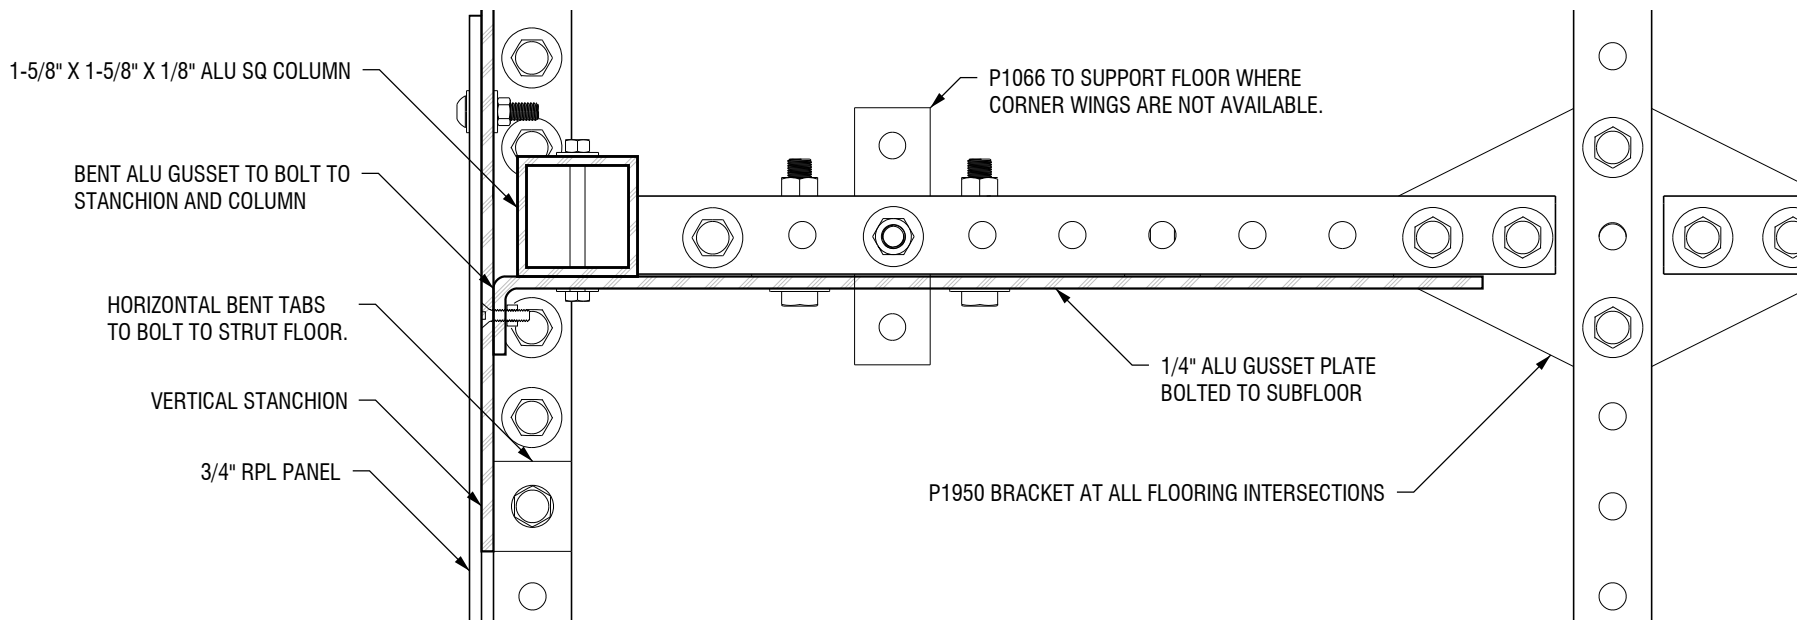


04 PLAN DETAIL: FLOOR TO COLUMN CXN
SCALE: 3"=1'-0"

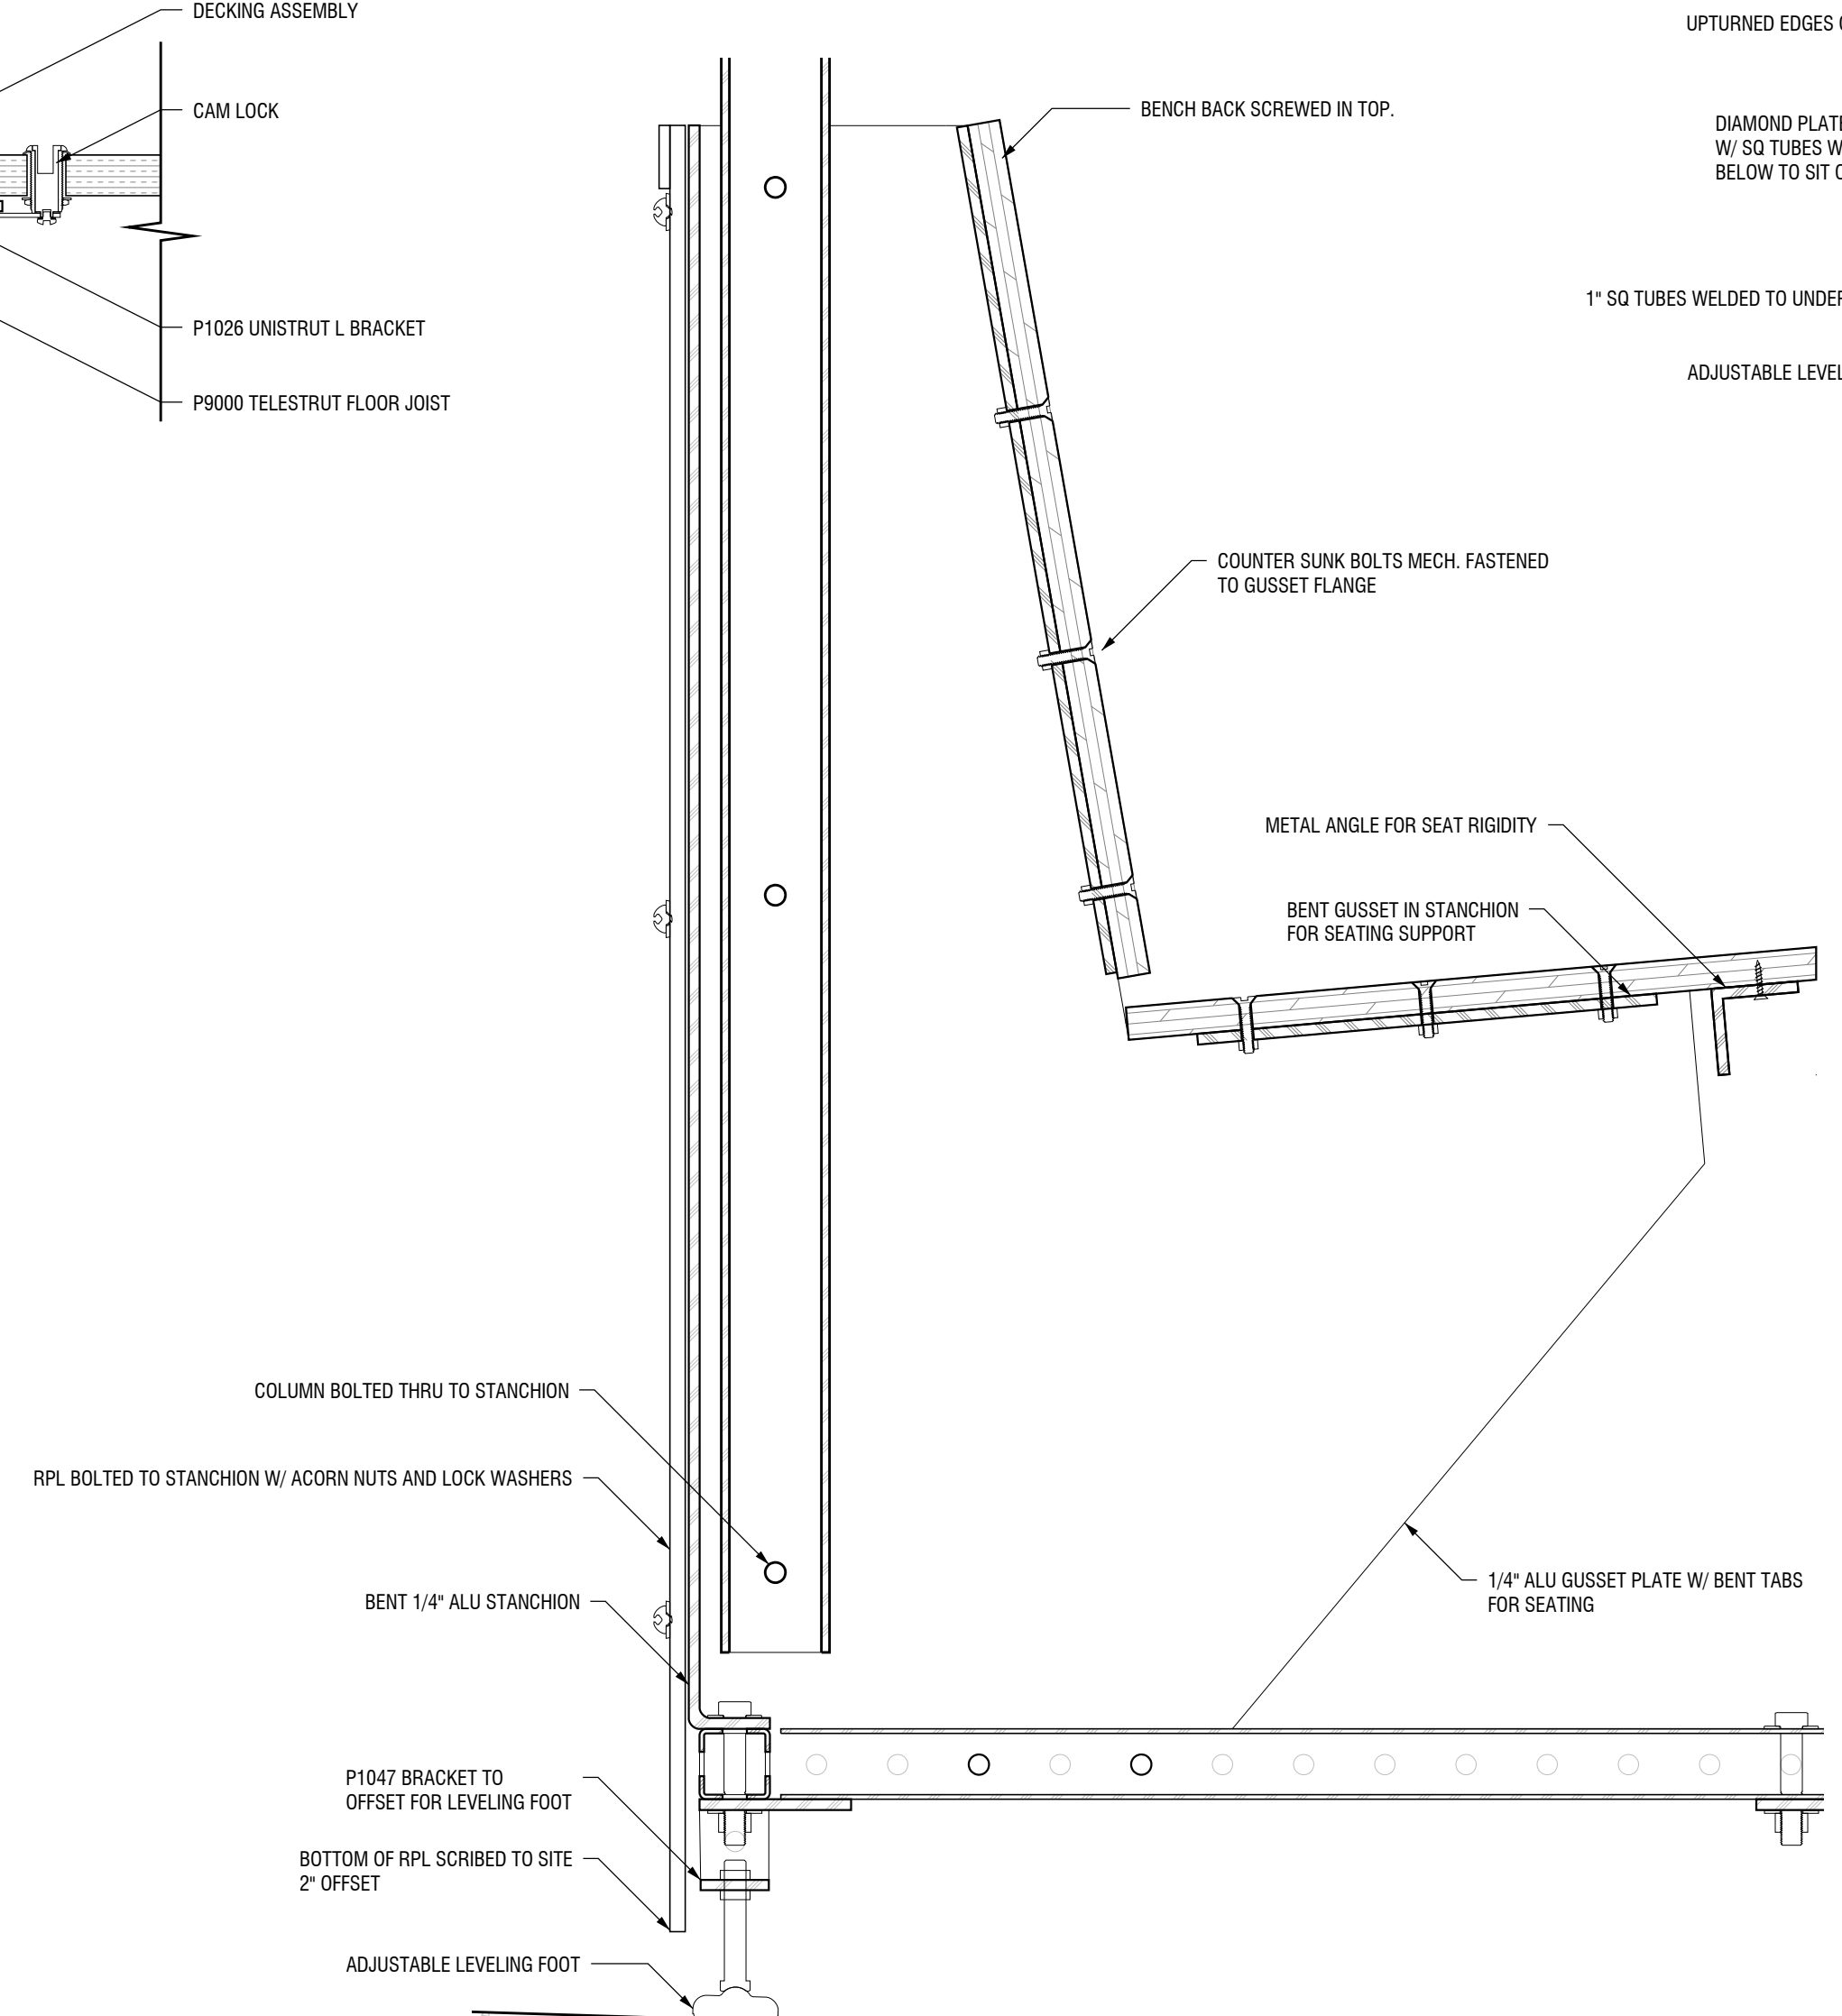


07 COLUMN TO GUSSET CXN
SCALE: 3"=1'-0"

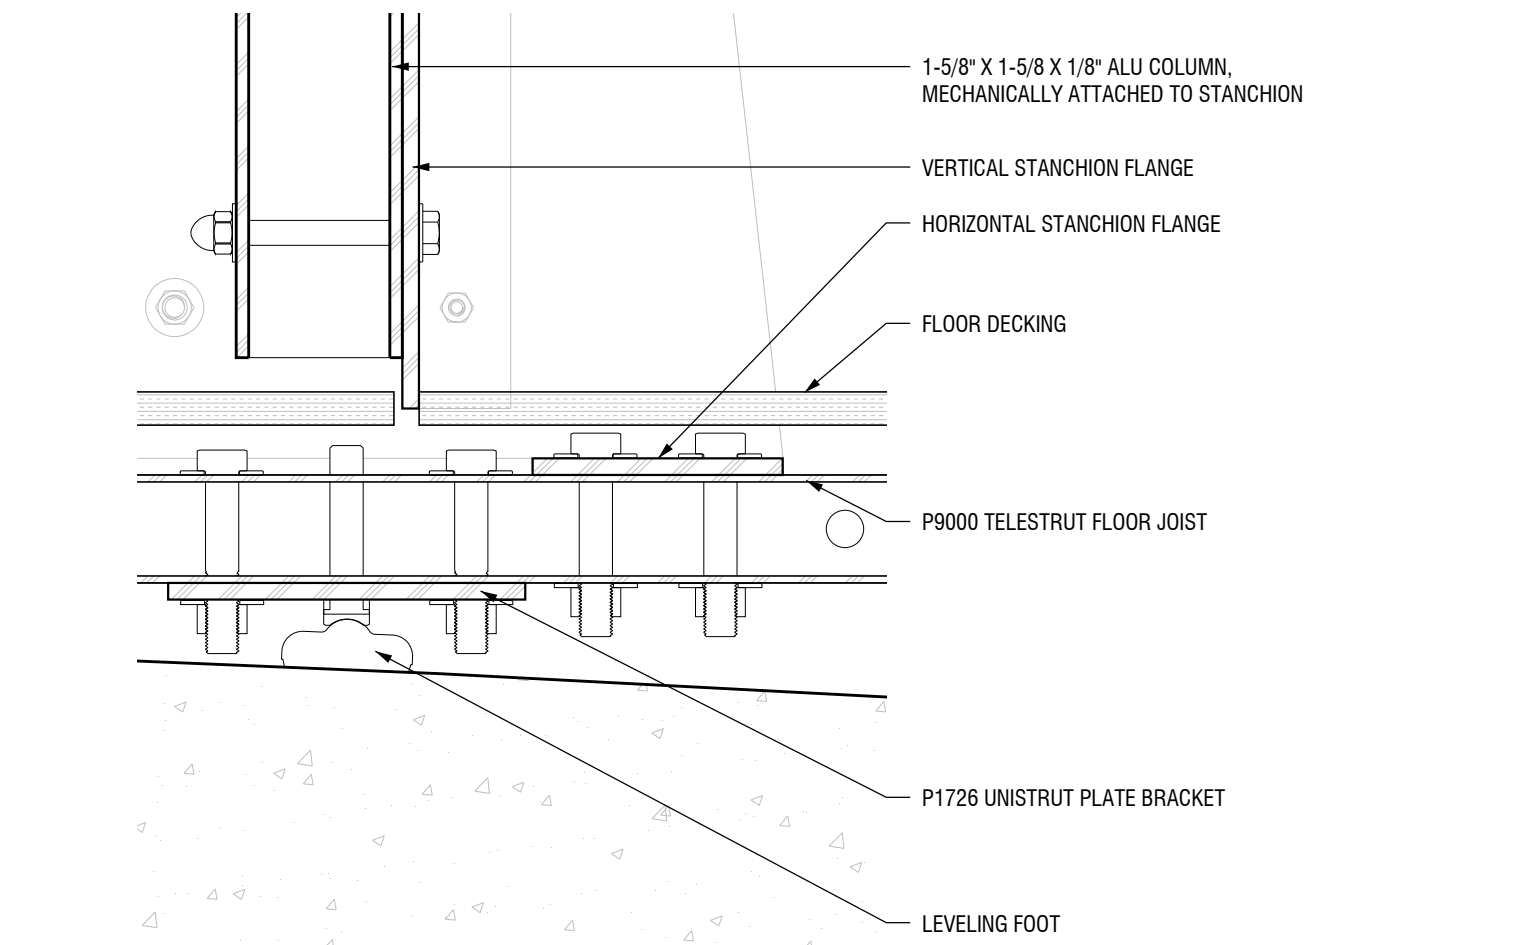


03 FLOOR TO COLUMN CXN
SCALE: 3"=1'-0"

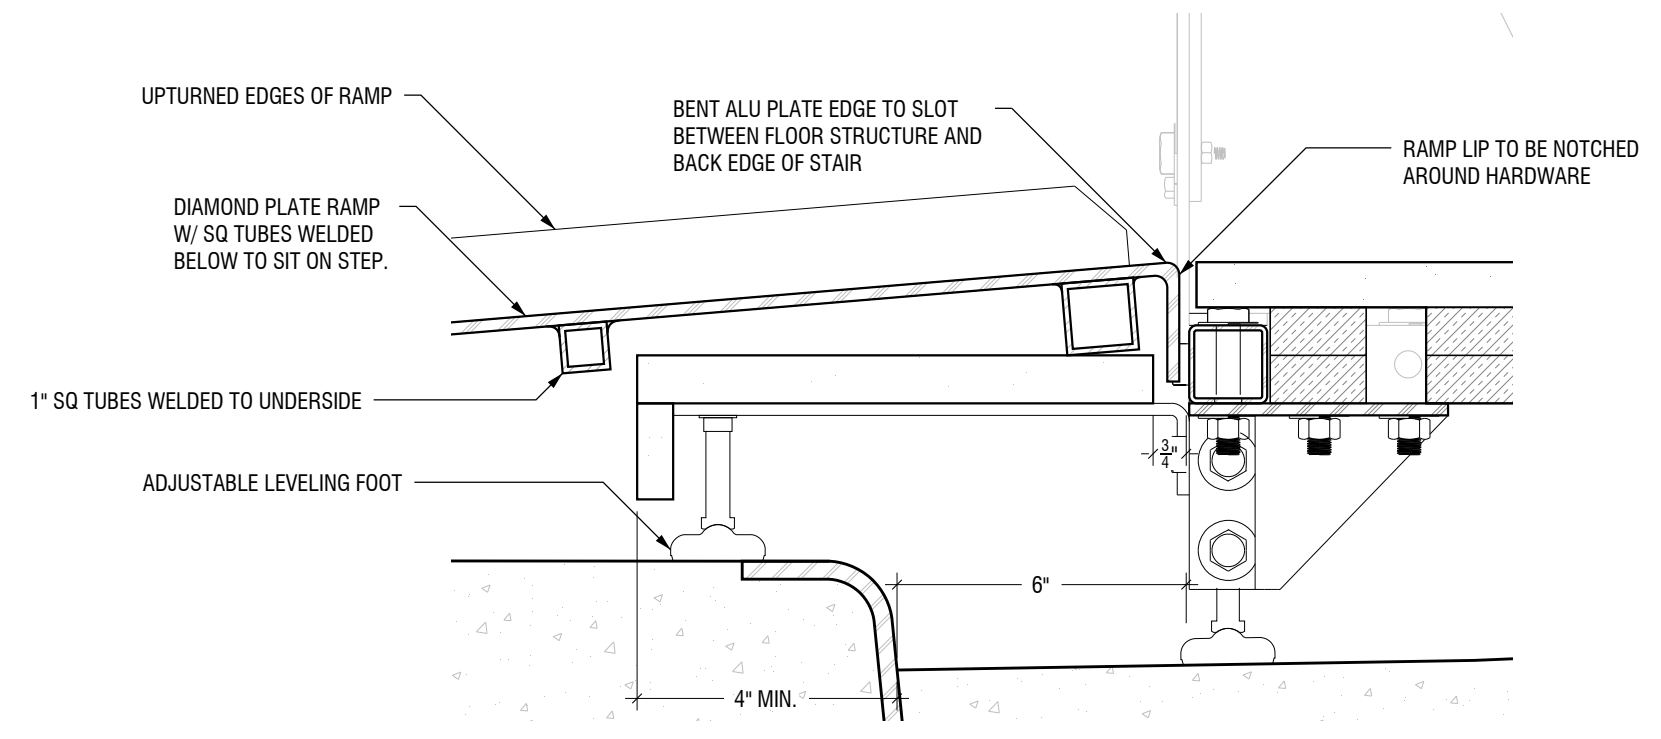

09 DETAIL: RAMP TO FLOOR CXN
SCALE: 3"=1'-0"

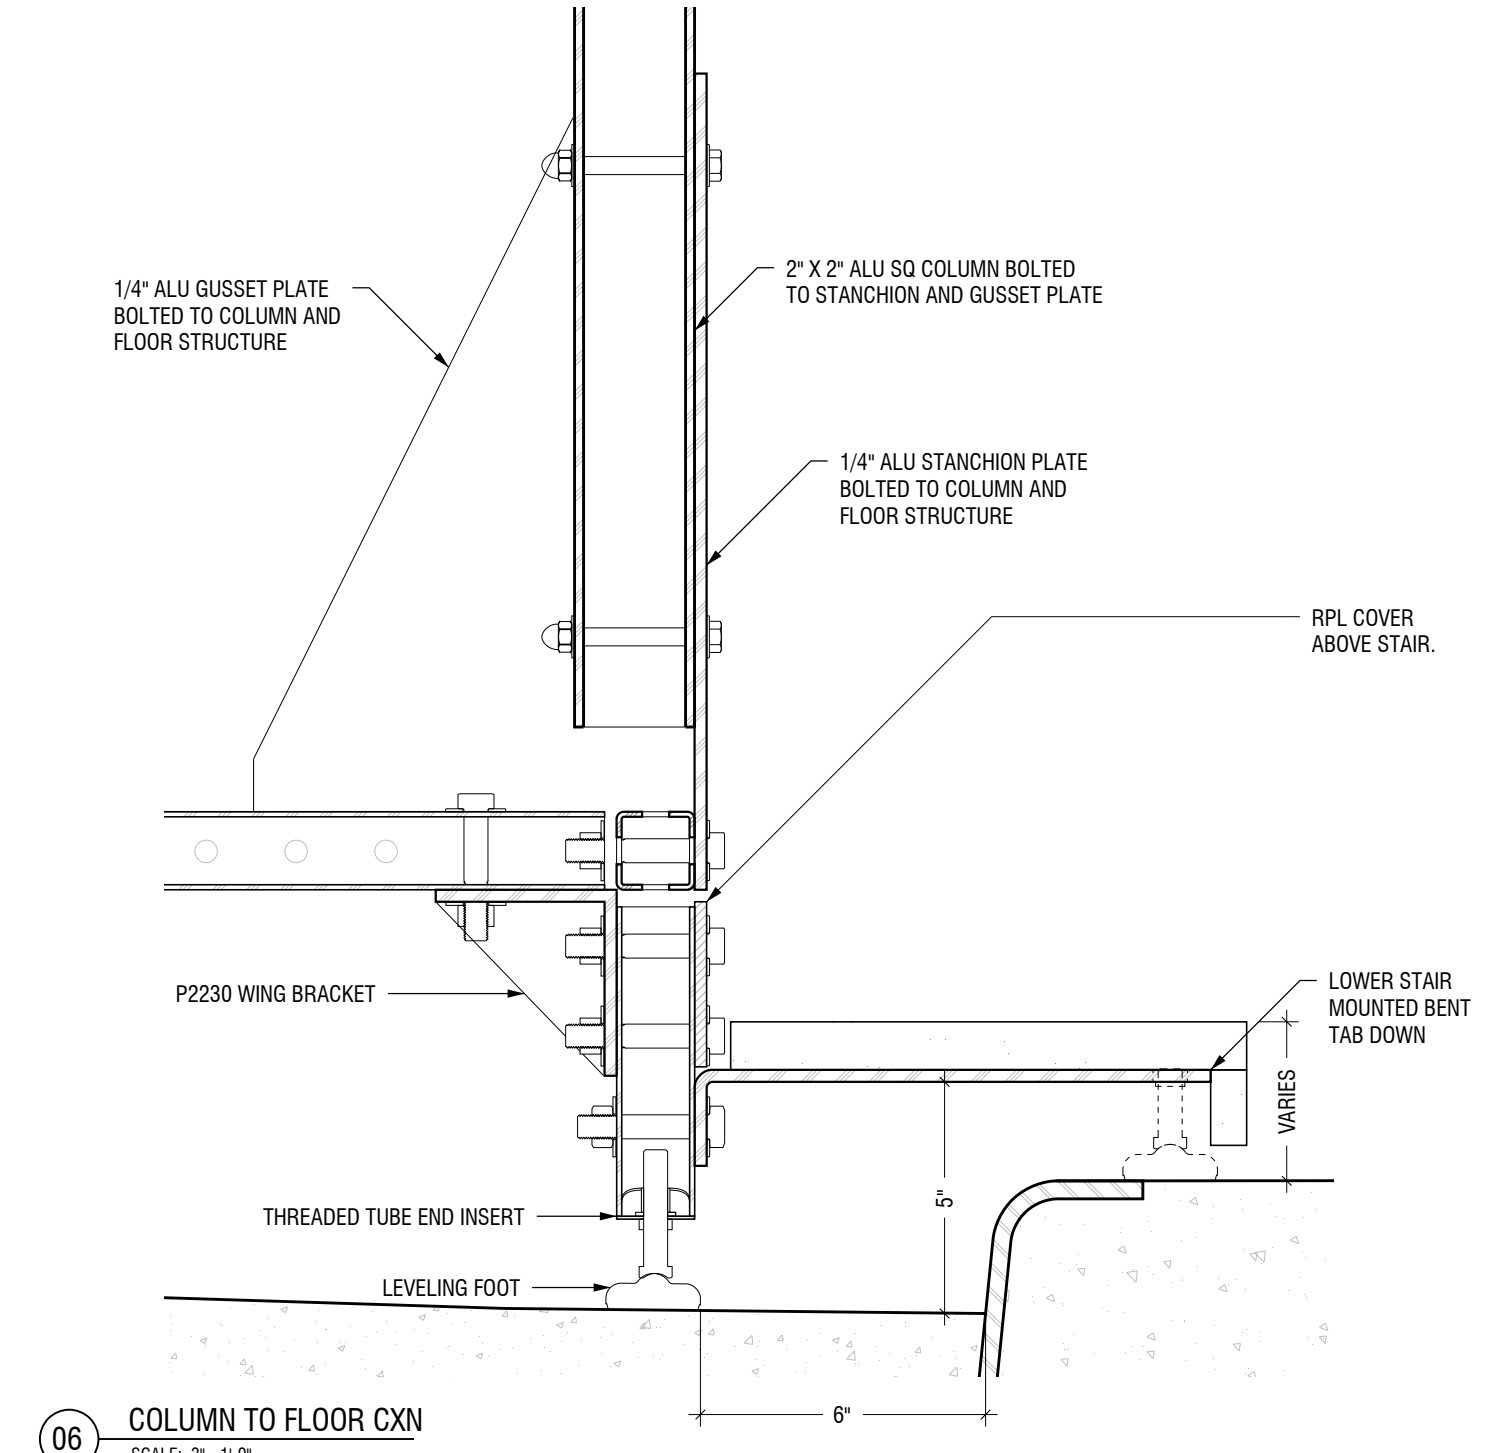

06 COLUMN TO FLOOR CXN
SCALE: 3"=1'-0"

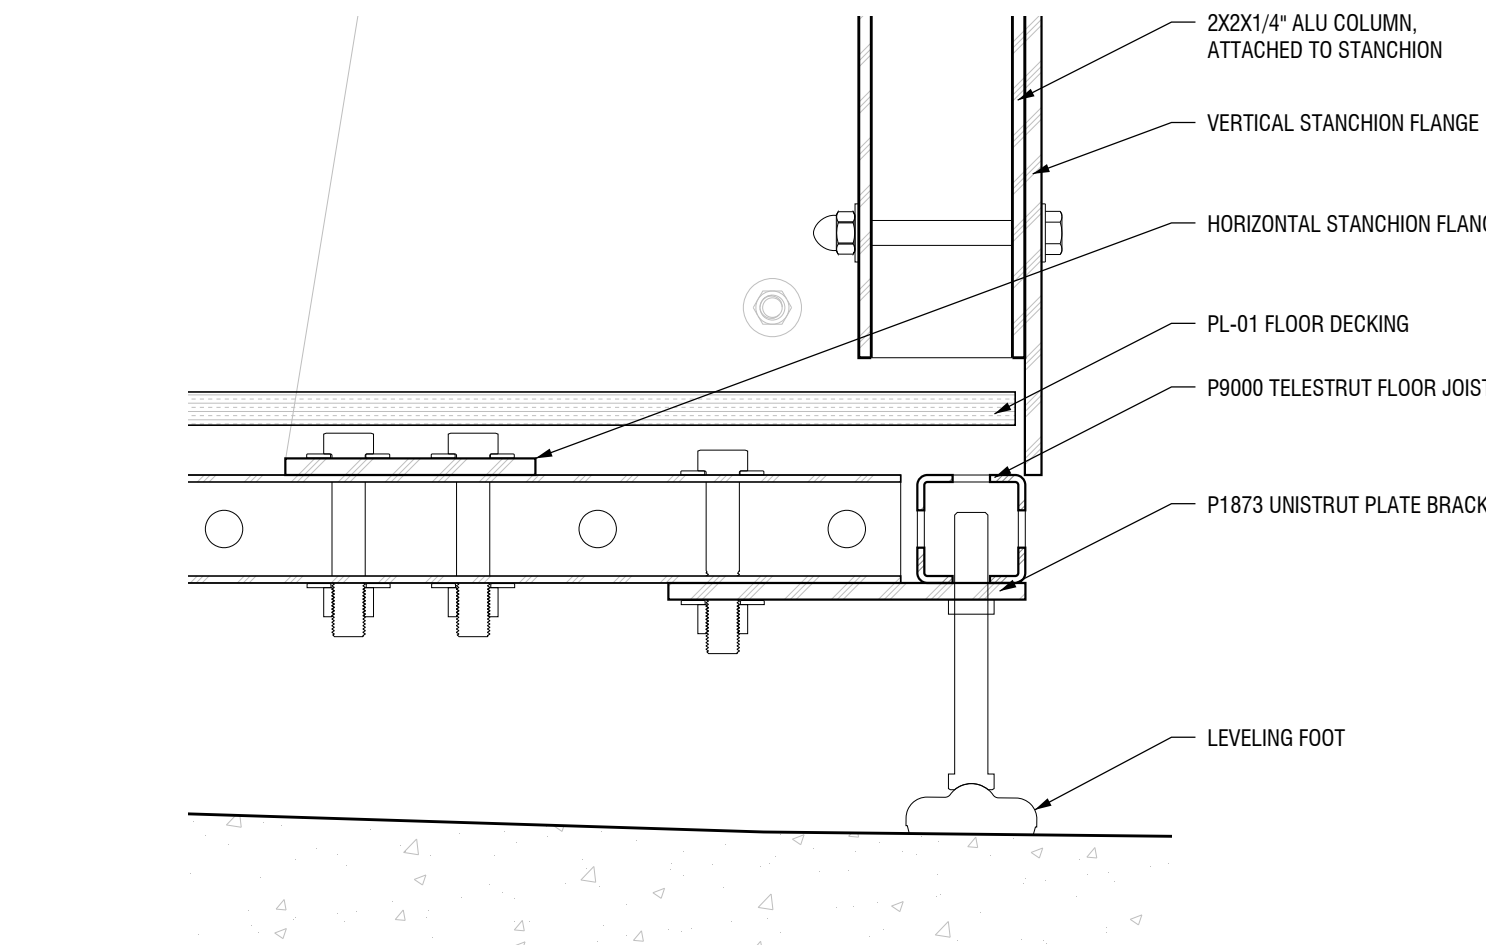

01 FLOOR TO COLUMN CXN
SCALE: 3"=1'-0"

FINISH LIST	
ITEM	DESCRIPTION
MT-01	UNPAINTED ALUMINUM
MT-02	GALVANIZED STEEL
PL-01	COMPOSITE PLANKS (RPL)
TX-02	TEXTILE FABRIC (4) COLORS

ISSUES AND REVISIONS		
#	DESCRIPTION	DATE
1	ISSUE FOR REVIEW	11/21/23

DESIGNERS
WXY ARCHITECTURE
+ URBAN DESIGN
25 PARK PL.
NEW YORK, NY 10007

SITU FABRICATION
141 FLUSHING AVE.
BLDG 77 SUITE 508,
BROOKLYN, NY 11205

OWNER
DAWAS
51-18 SULLIVAN AVE
QUEENS, NY 11377

COMMISSIONED BY
NYC DEPARTMENT OF TRANSPORTATION
55 WATER STREET
NEW YORK, NY 10041

DINING OUT NYC: SETUP MENU
STEEP STREET SHOP DRAWINGS

DETAILS

DRAWN BY	MM, GJ	CHECKED BY	AJ
JOB #	[10266]	DATE	3/6/2024

DRAWING # SF-301

FOR INFORMATIONAL PURPOSES ONLY

SITU/Fabrication

SHOP
63 FLUSHING AVE, BLDG 132
BROOKLYN, NY 11205
TEL. 718.855.2170
www.situ.nyc/fabrication


OFFICE
141 FLUSHING AVE, BLDG 77, SUITE 508
BROOKLYN, NY 11205
TEL. 718.237.5795

© 2023 SITU FABRICATION LLC. ALL RIGHTS RESERVED


The City has made available for download drawings from the Dining Out NYC Setup Menu Prototype project that were prepared by a registered design professional. These drawings have been made available for informational purposes only. The drawings are provided as-is, and the City of New York disclaims to the greatest extent permitted by law any and all warranties in connection with them.

Each drawing was designed and developed for a specific prototype location and may not be appropriate for other locations. Every location has unique features and site conditions, so make sure that every outdoor dining setup component you choose is appropriate for your sidewalk or roadway cafe.


These drawings and all information contained within, both directly and inferred, are for design guidance only and not to be used for construction, fabrication, or installation. SITU Fabrication ("SITU") and WXY Architecture and Urban Design ("WXY") accept no liability for any type of use of these drawings. SITU and WXY have no responsibility for any deficiencies, inaccuracies, errors and/or omissions contained in these drawings. Compliance with ADA and NYC Building Code needs to be reviewed and confirmed by a registered design professional. All systems, hardware, materials, detailing, methods, and connections need to be reviewed and confirmed by a registered structural engineer.

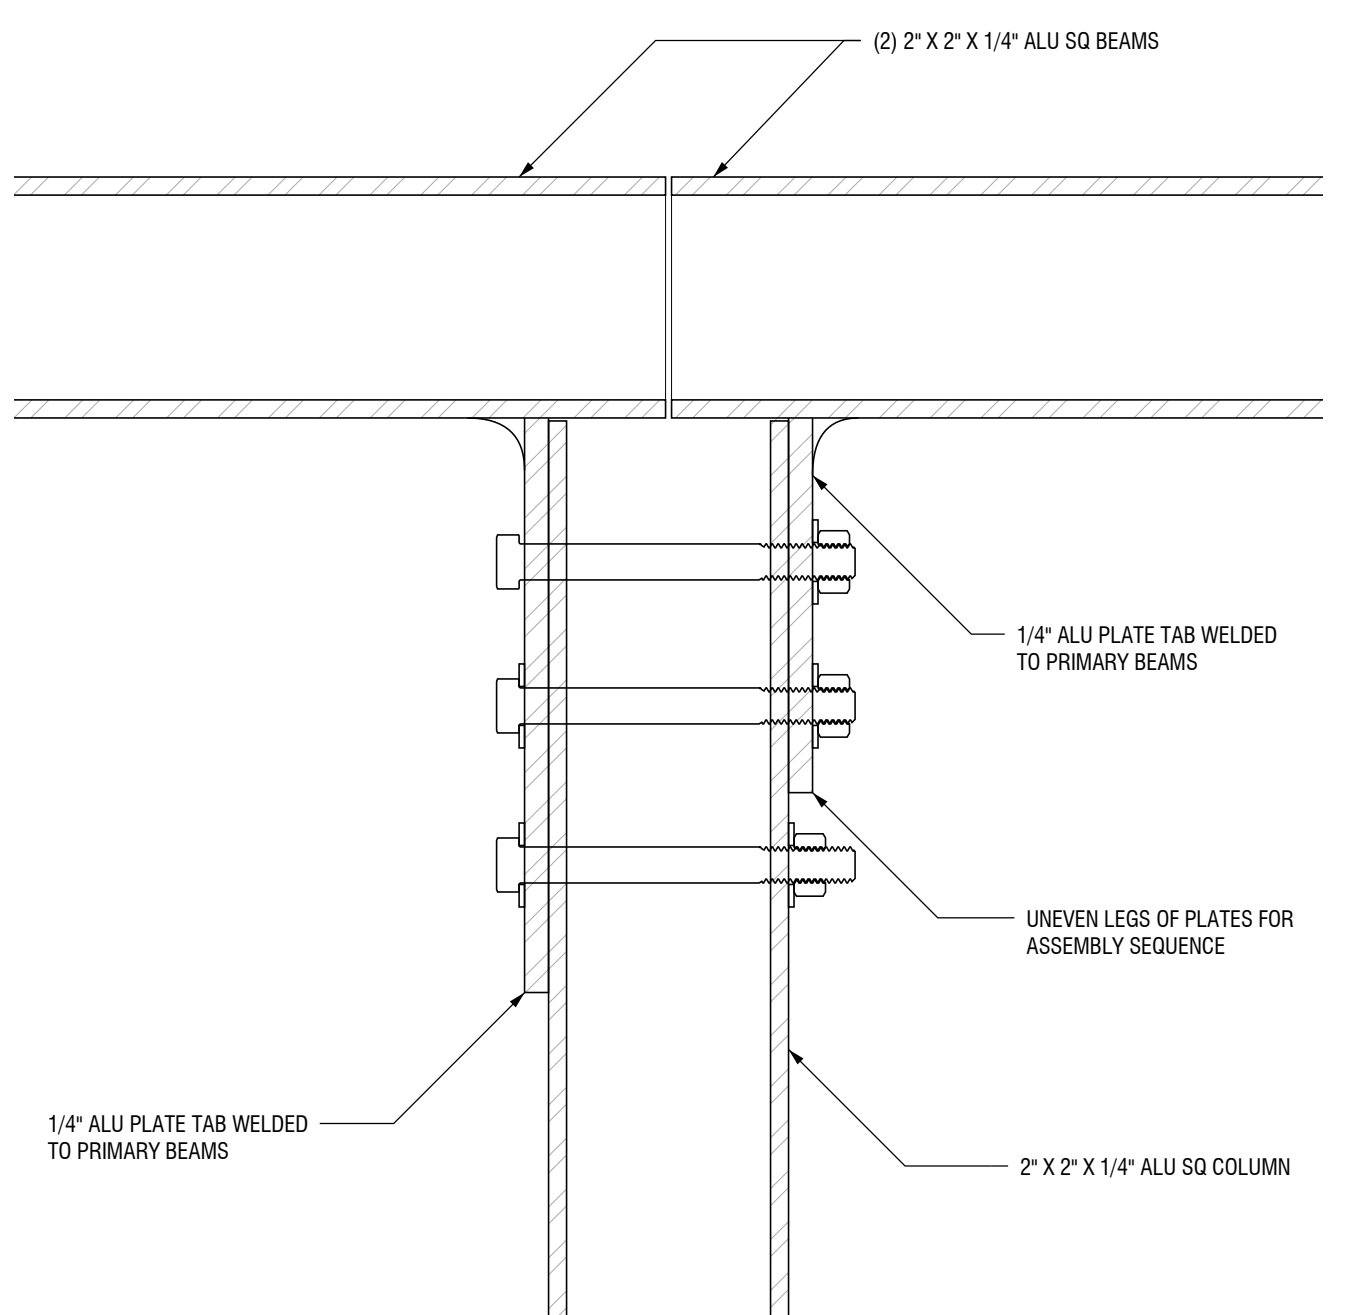


06 SECTION DETAIL AT CENTER COLUMN
SCALE: 6"=1'-0"

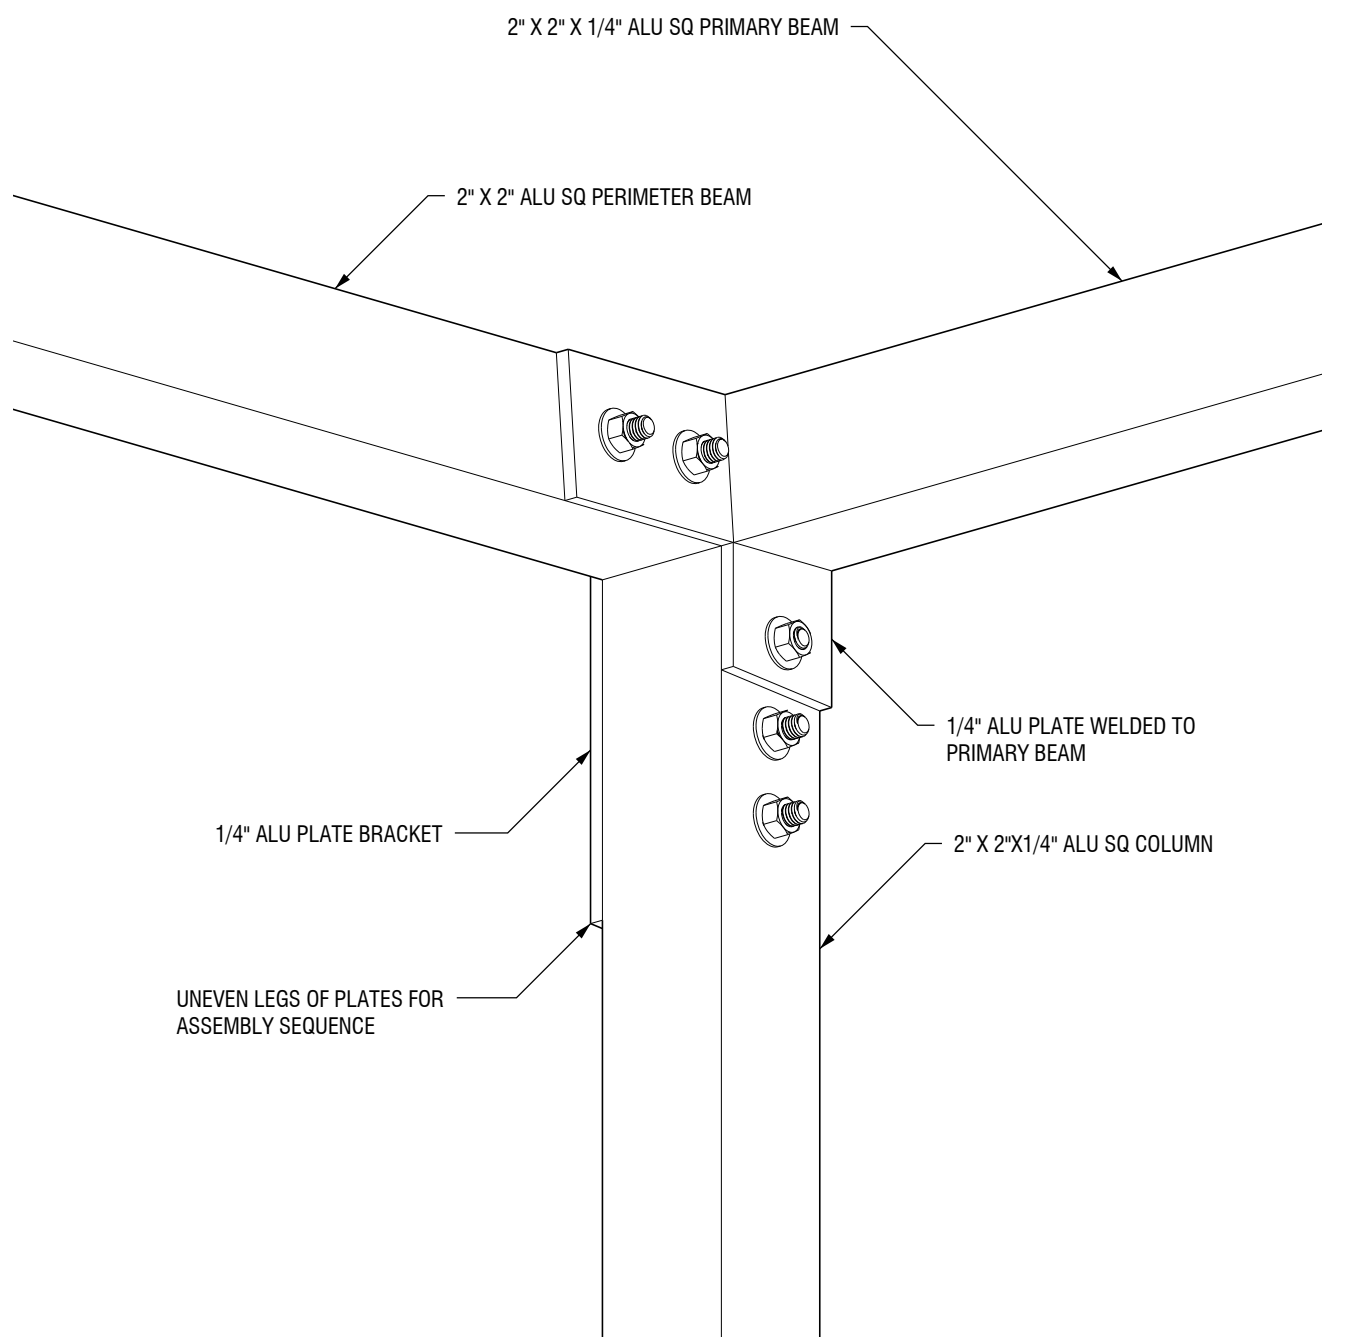


05 AXON DETAIL AT CORNER COLUMN
SCALE: 6"=1'-0"

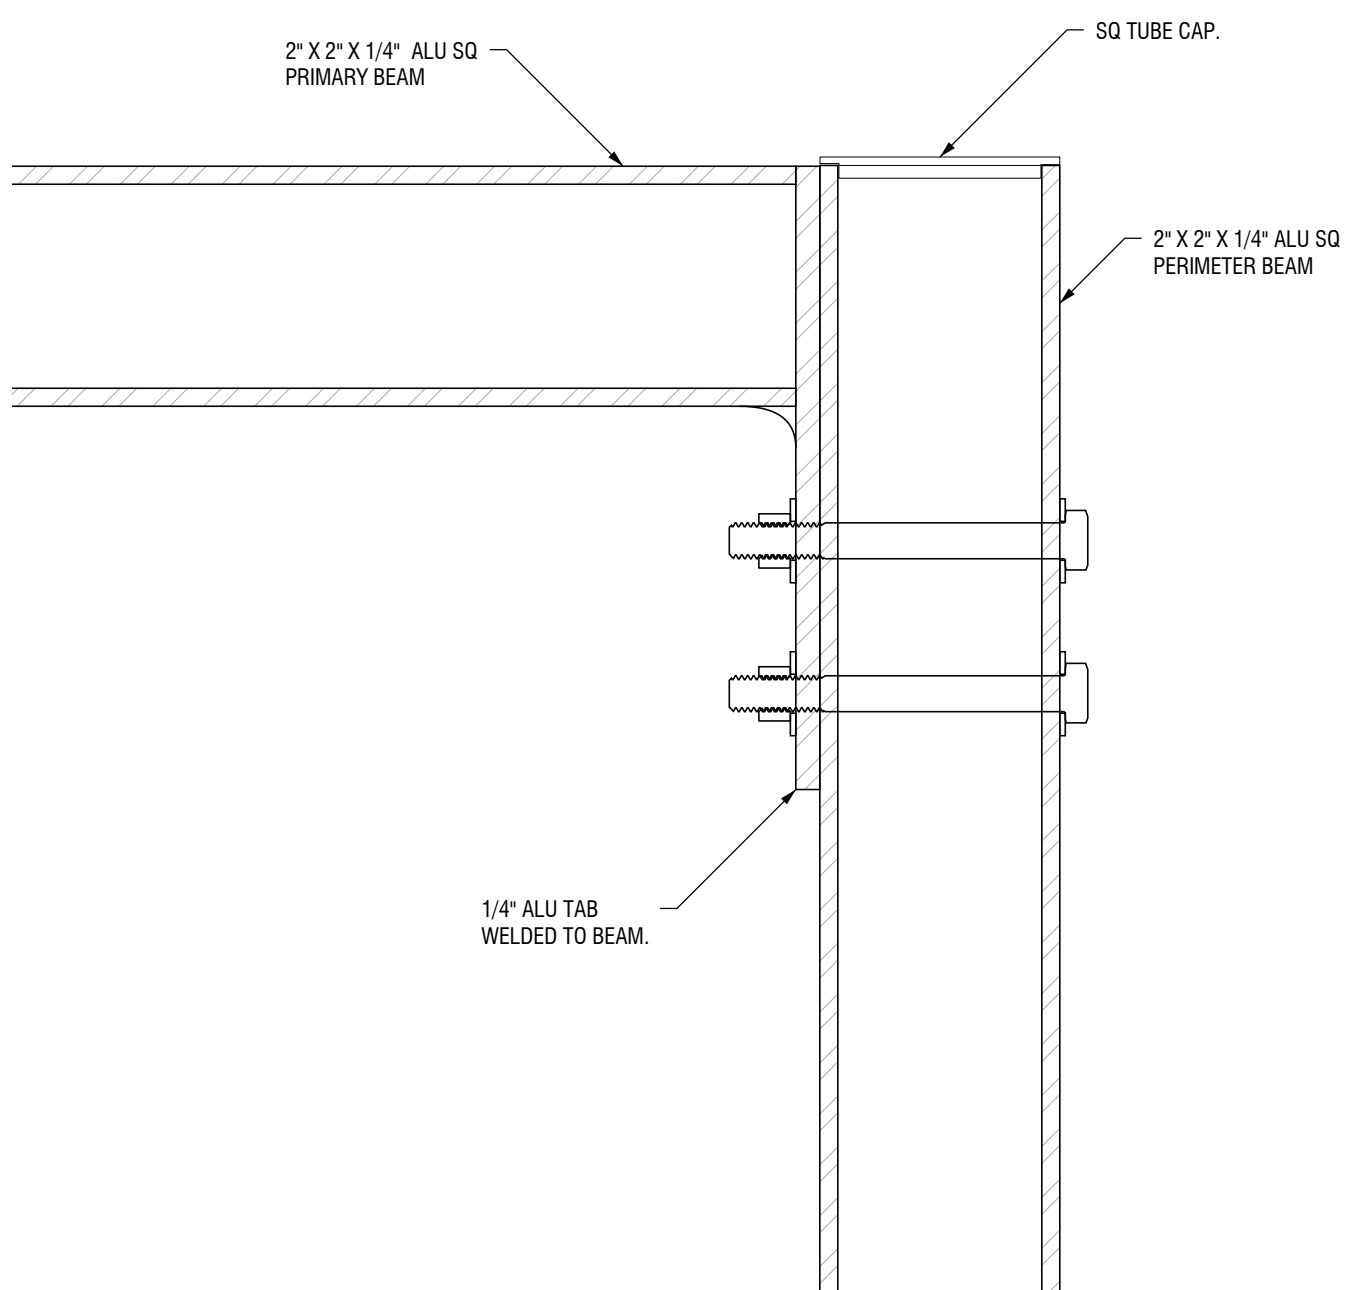


04 PLAN DETAIL AT CORNER W/ NO COLUMN
SCALE: 6"=1'-0"

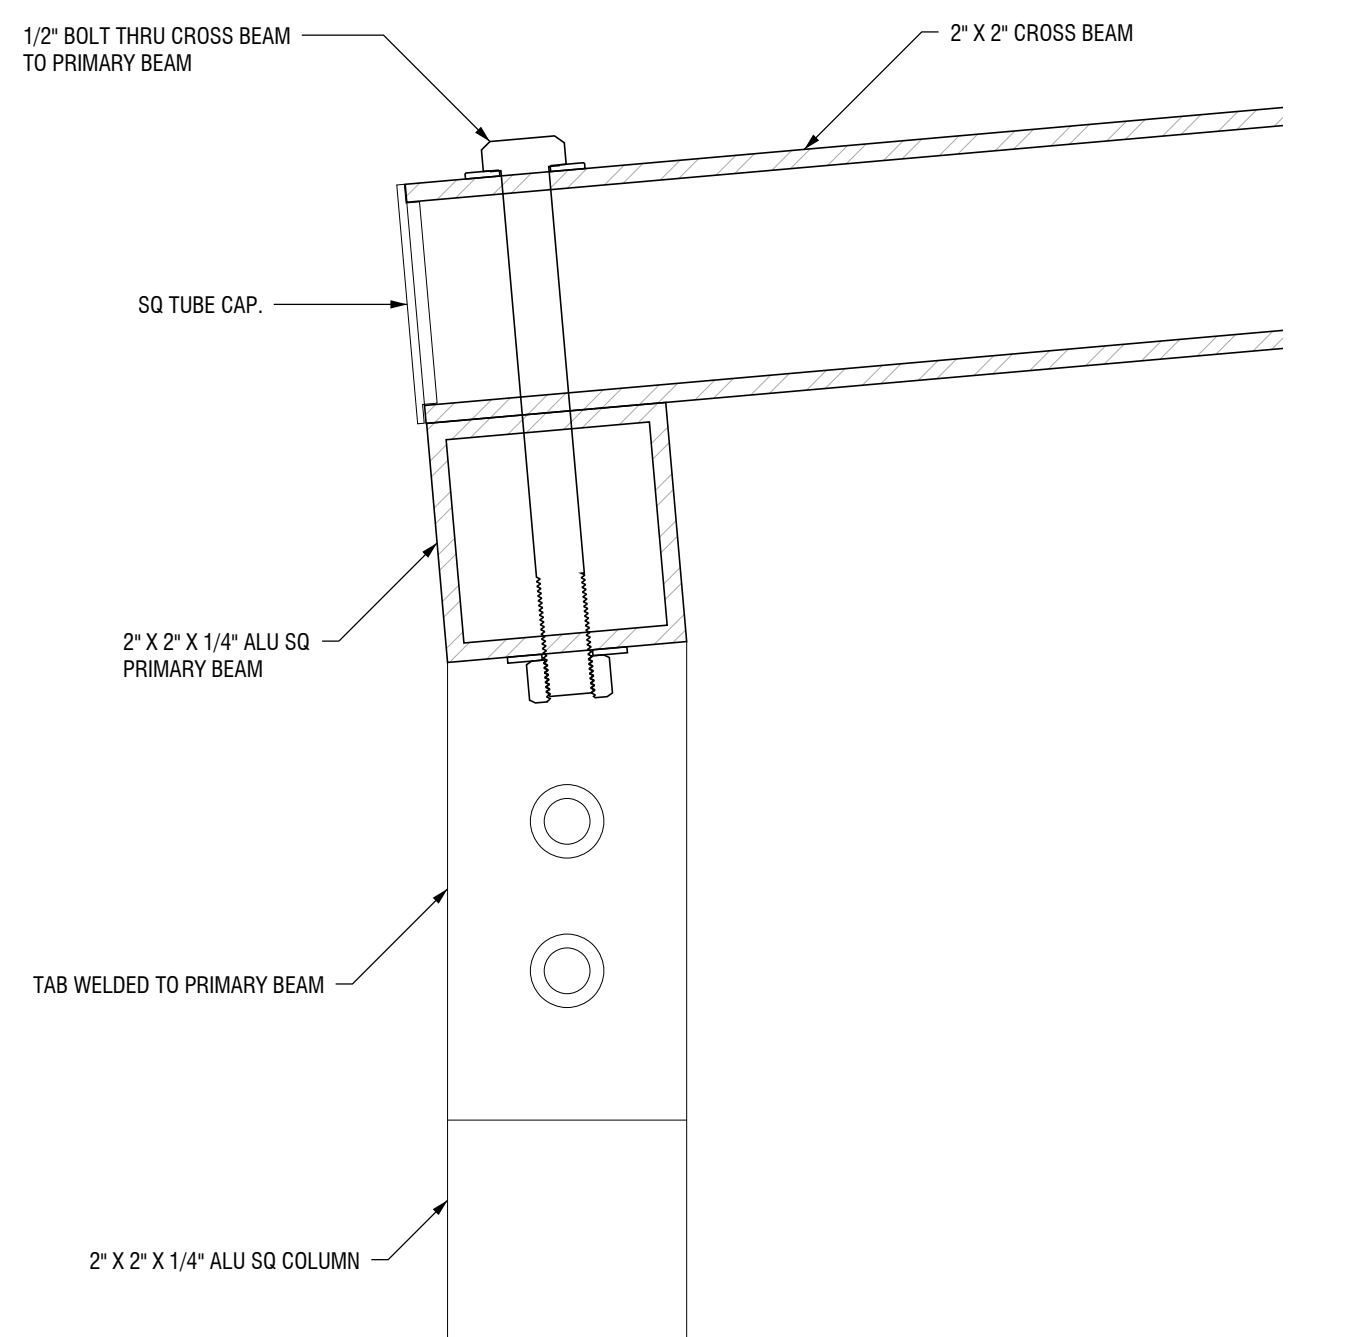

03 SECTION DETAIL AT CROSS BEAM CONNECTION
SCALE: 6"=1'-0"

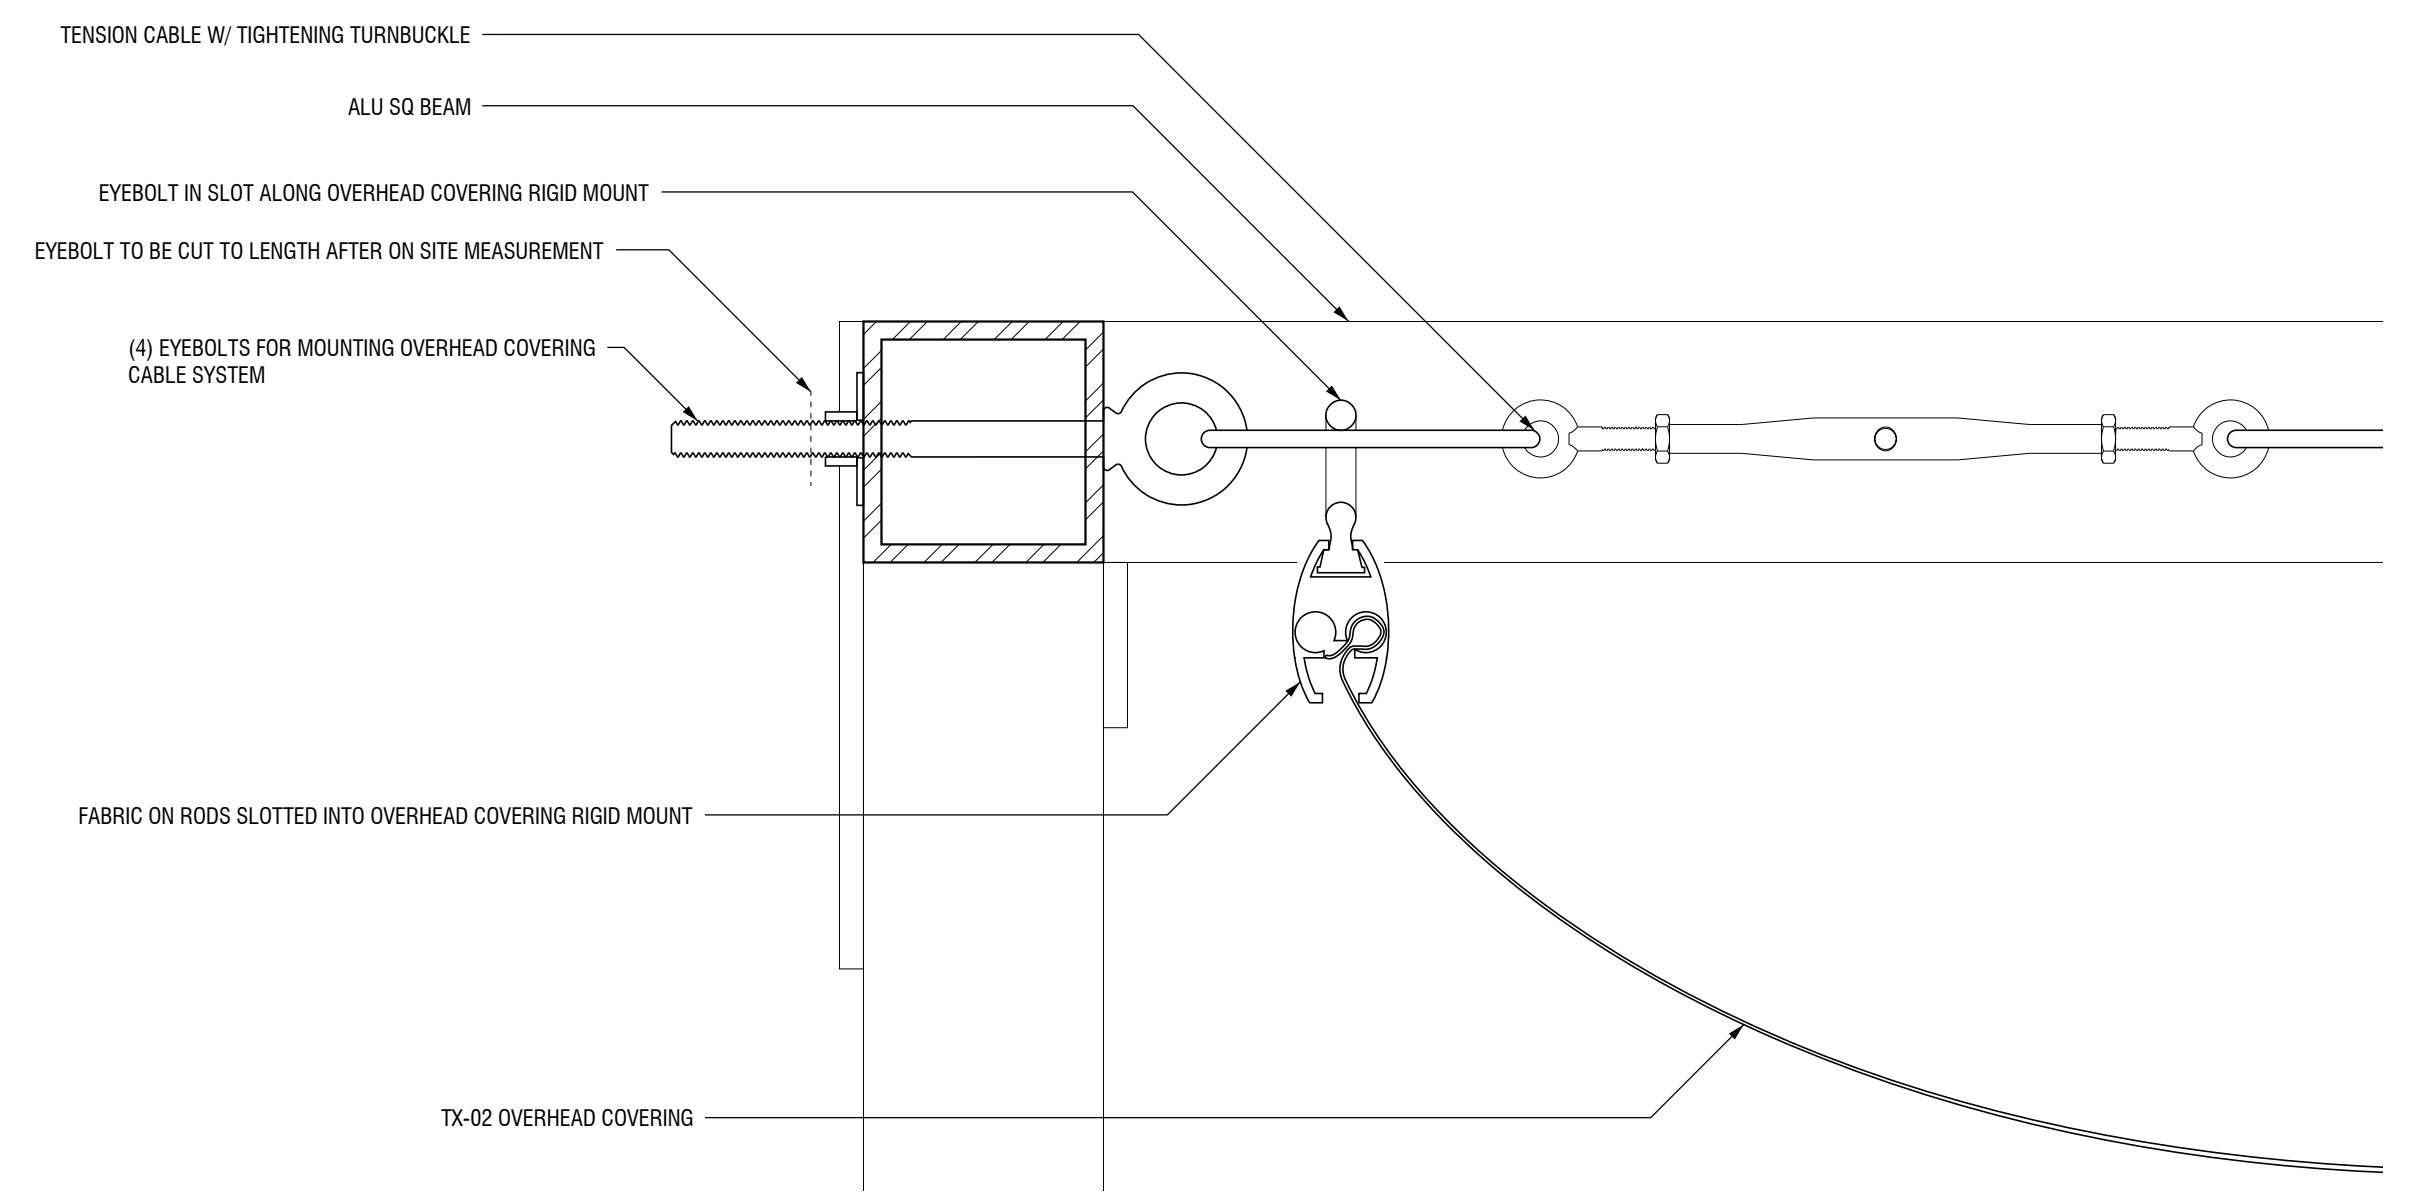

02 OVERHEAD COVERING DETAIL AT BEAM
SCALE: 6"=1'-0"

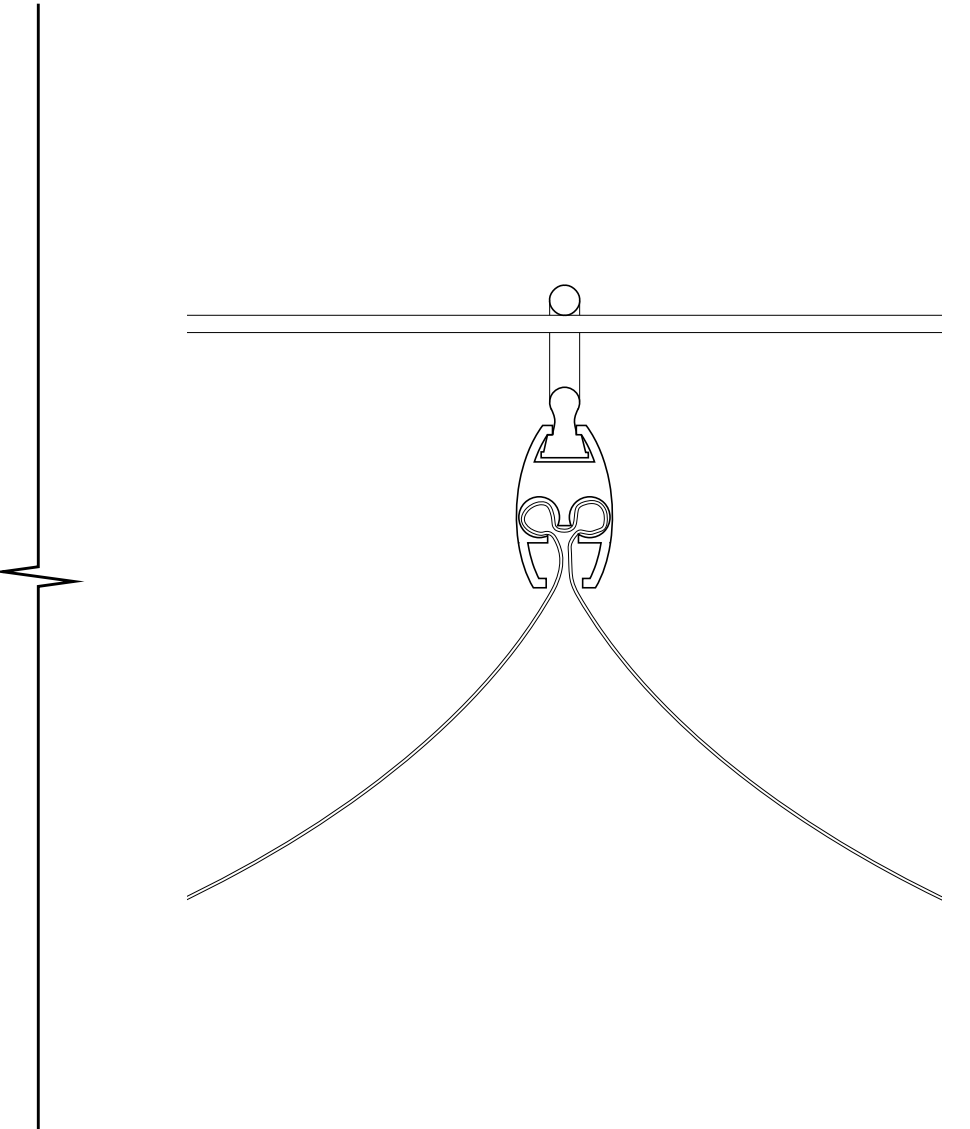

01 OVERHEAD COVERING DETAIL
SCALE: 6"=1'-0"

FINISH LIST

ITEM	DESCRIPTION
MT-01	UNPAINTED ALUMINUM
MT-02	GALVANIZED STEEL
PL-01	COMPOSITE PLANKS (RPL)
TX-02	TEXTILE FABRIC (4) COLORS

ISSUES AND REVISIONS

#	DESCRIPTION	DATE
1	ISSUE FOR REVIEW	11/21/23

DESIGNERS
WXY ARCHITECTURE + URBAN DESIGN
25 PARK PL.
NEW YORK, NY 10007

SITU FABRICATION
141 FLUSHING AVE.
BLDG 77 SUITE 508,
BROOKLYN, NY 11205

OWNER
DAWAS
51-18 SKILLMAN AVE
QUEENS, NY 11377

COMMISSIONED BY
NYC DEPARTMENT OF TRANSPORTATION
35 WATER STREET
NEW YORK, NY 10041

DINING OUT NYC: SETUP MENU
STEEP STREET SHOP DRAWINGS

DETAILS: OVERHEAD COVERING

DRAWN BY MM, GJ CHECKED BY AJ
JOB # [10266] DATE 3/6/2024

DRAWING # SF-302

SHOP
63 FLUSHING AVE, BLDG 132
BROOKLYN, NY 11205
TEL. 718.855.2170
www.situ.nyc/fabrication

OFFICE
141 FLUSHING AVE, BLDG 77, SUITE 508
BROOKLYN, NY 11205
TEL. 718.237.5795

© 2023 SITU FABRICATION LLC. ALL RIGHTS RESERVED

The City has made available for download drawings from the Dining Out NYC Setup Menu Prototype project that were prepared by a registered design professional. These drawings have been made available for informational purposes only. The drawings are provided as-is, and the City of New York disclaims to the greatest extent permitted by law any and all warranties in connection with them.

Each drawing was designed and developed for a specific prototype location and may not be appropriate for other locations. Every location has unique features and site conditions, so make sure that every outdoor dining setup component you choose is appropriate for your sidewalk or roadway cafe.

These drawings and all information contained within, both directly and inferred, are for design guidance only and not to be used for construction, fabrication, or installation. SITU Fabrication ("SITU") and WXY Architecture and Urban Design ("WXY") accept no liability for any type of use of these drawings. SITU and WXY have no responsibility for any deficiencies, inaccuracies, errors and/or omissions contained in these drawings. Compliance with ADA and NYC Building Code needs to be reviewed and confirmed by a registered design professional. All systems, hardware, materials, detailing, methods, and connections need to be reviewed and confirmed by a registered structural engineer.

FINISH LIST	
ITEM	DESCRIPTION
MT-01	UNPAINTED ALUMINUM
MT-02	GALVANIZED STEEL
PL-01	COMPOSITE PLANKS (RPL)
TX-02	TEXTILE FABRIC (4) COLORS

ISSUES AND REVISIONS		
#	DESCRIPTION	DATE
1	ISSUE FOR REVIEW	11/21/23

DESIGNERS
WXY ARCHITECTURE + URBAN DESIGN
25 PARK PL.
NEW YORK, NY 10007

SITU FABRICATION
141 FLUSHING AVE.
BLDG 77 SUITE 508,
BROOKLYN, NY 11205

OWNER
DAWAS
51-18 SKILLMAN AVE
QUEENS, NY 11377


COMMISSIONED BY
NYC DEPARTMENT OF TRANSPORTATION
35 WATER STREET
NEW YORK, NY 10041

DINING OUT NYC: SETUP MENU
STEEP STREET SHOP DRAWINGS

OVERALL EXPLODED ASSEMBLY

DRAWN BY	MM, GJ	CHECKED BY	AJ
JOB #	[10266]	DATE	3/6/2024

DRAWING # **SF-401**

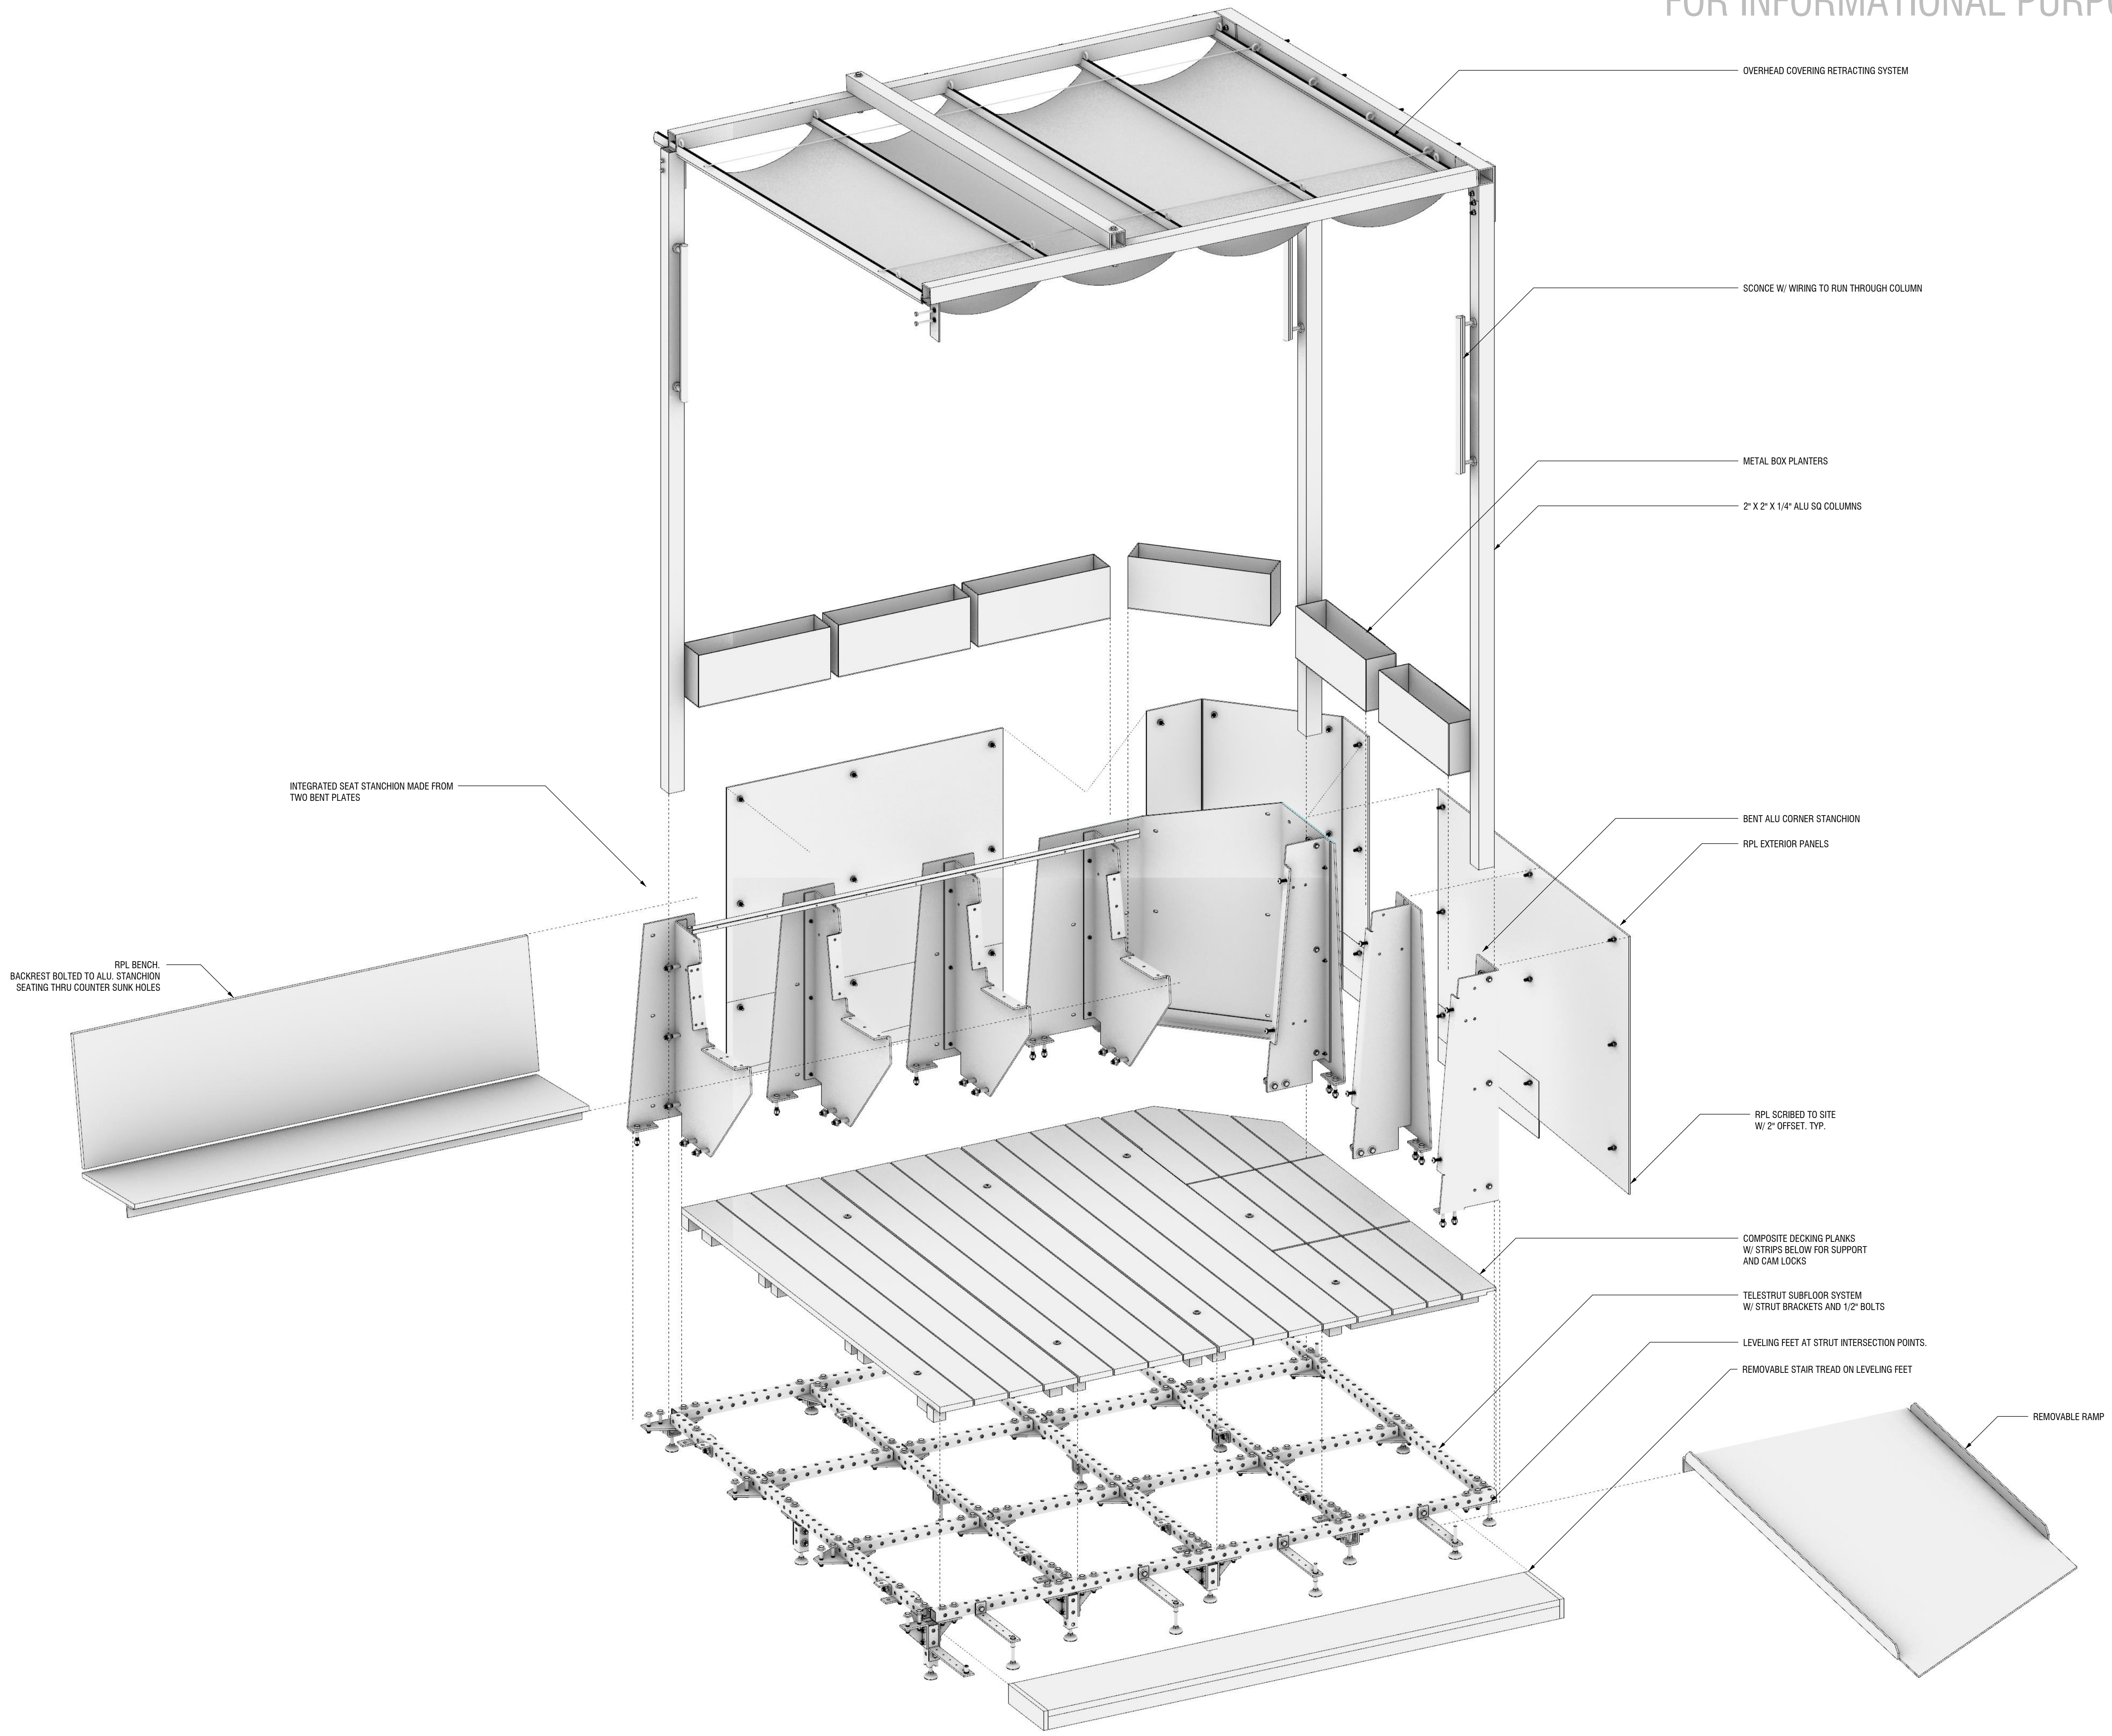

SHOP
 63 FLUSHING AVE, BLDG 132
 BROOKLYN, NY 11205
 TEL. 718.855.2170
 www.situ.nyc/fabrication


OFFICE
 141 FLUSHING AVE, BLDG 77, SUITE 508
 BROOKLYN, NY 11205
 TEL. 718.237.5795

© 2023 SITU FABRICATION LLC. ALL RIGHTS RESERVED

The City has made available for download drawings from the Dining Out NYC Setup Menu Prototype project that were prepared by a registered design professional. These drawings have been made available for informational purposes only. The drawings are provided as-is, and the City of New York disclaims to the greatest extent permitted by law any and all warranties in connection with them.

Each drawing was designed and developed for a specific prototype location and may not be appropriate for other locations. Every location has unique features and site conditions, so make sure that every outdoor dining setup component you choose is appropriate for your sidewalk or roadway cafe.

These drawings and all information contained within, both directly and inferred, are for design guidance only and not to be used for construction, fabrication, or installation. SITU Fabrication ("SITU") and WXY Architecture and Urban Design ("WXY") accept no liability for any type of use of these drawings. SITU and WXY have no responsibility for any deficiencies, inaccuracies, errors and/or omissions contained in these drawings. Compliance with ADA and NYC Building Code needs to be reviewed and confirmed by a registered design professional. All systems, hardware, materials, detailing, methods, and connections need to be reviewed and confirmed by a registered structural engineer.

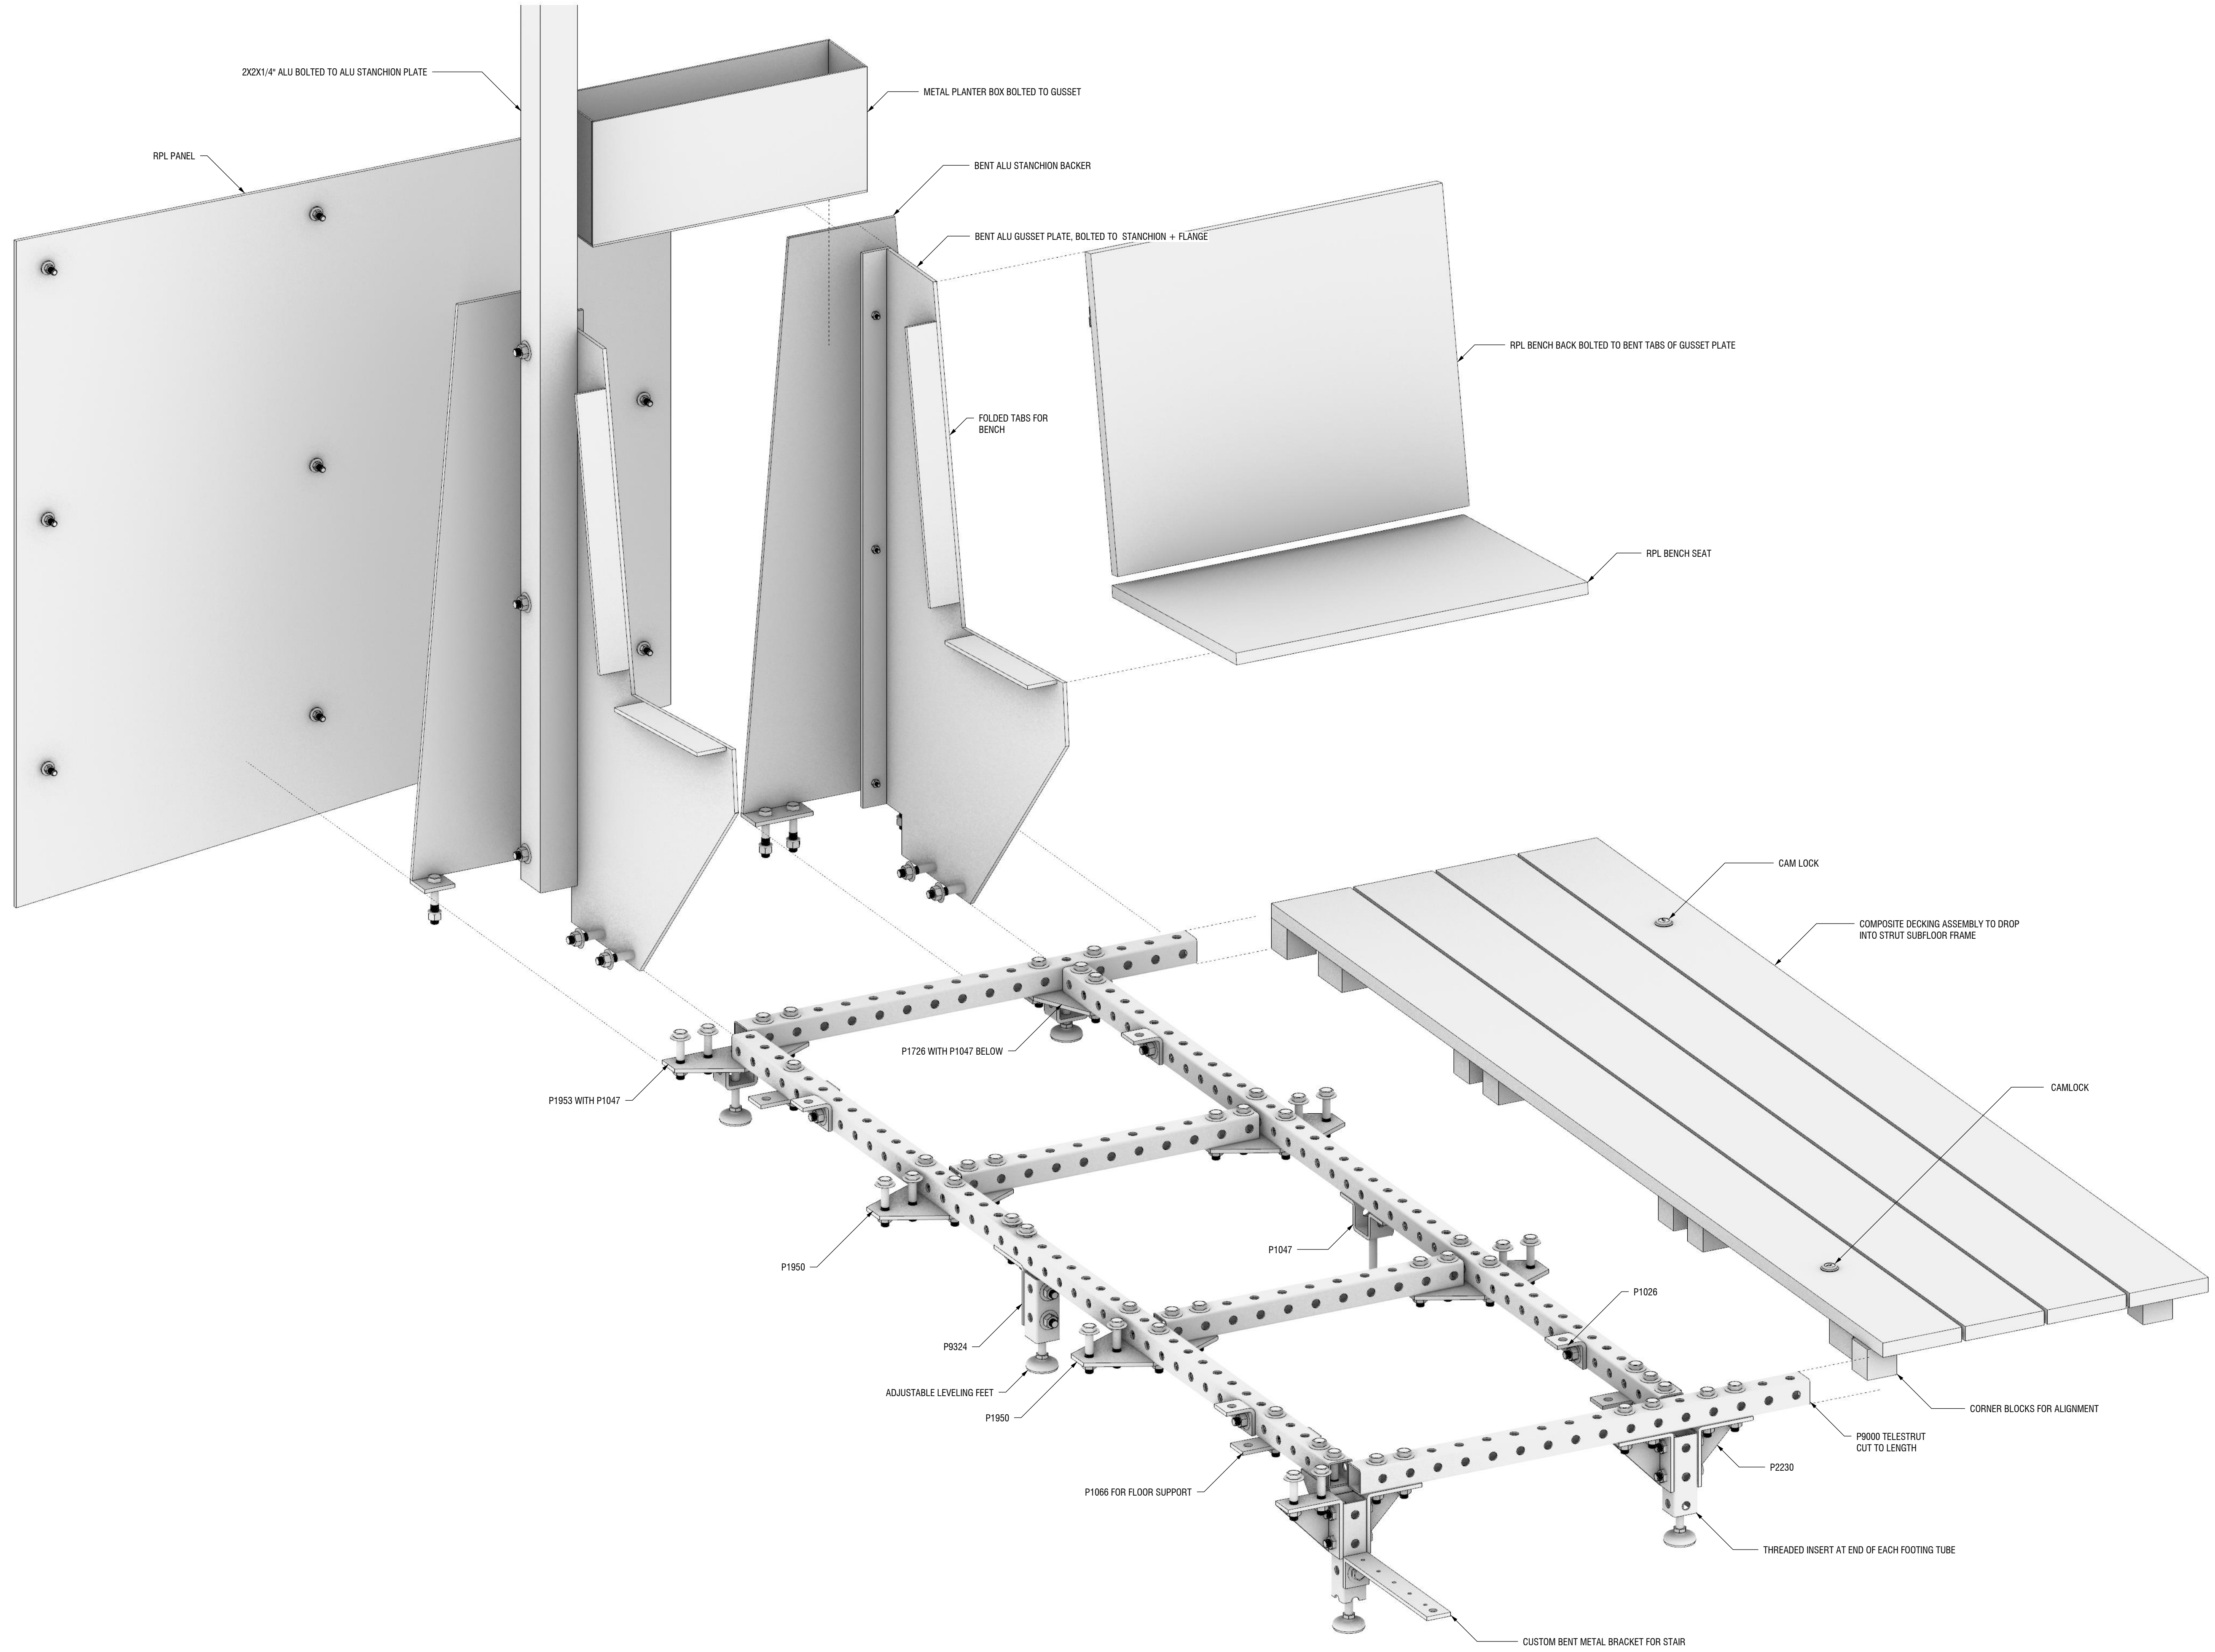

FINISH LIST

ITEM	DESCRIPTION
MT-01	UNPAINTED ALUMINUM
MT-02	GALVANIZED STEEL
PL-01	COMPOSITE PLANKS (RPL)
TX-02	TEXTILE FABRIC (4) COLORS

ISSUES AND REVISIONS

#	DESCRIPTION	DATE
1	ISSUE FOR REVIEW	11/21/23

DESIGNERS
 WXY ARCHITECTURE + URBAN DESIGN
 25 PARK PL.
 NEW YORK, NY 10007

SITU FABRICATION
 141 FLUSHING AVE.
 BLDG 77 SUITE 508,
 BROOKLYN, NY 11205

OWNER
 DAWAS
 51-18 SKILLMAN AVE
 QUEENS, NY 11377

COMMISSIONED BY
 NYC DEPARTMENT OF TRANSPORTATION
 25 WATER STREET
 NEW YORK, NY 10041

DINING OUT NYC: SETUP MENU
 STEEP STREET SHOP DRAWINGS

EXPLODED ASSEMBLY

DRAWN BY	MM, GJ	CHECKED BY	AJ
JOB #	[10266]	DATE	3/6/2024

DRAWING #
SF-402